


ROSS 2 PROPOSED PILOT HOLE & MULTI-LATERAL WELLBORE SCHEMATIC (NOT TO SCALE)

Depths referenced to GL of 6224' & RKB 11' @ 6235'

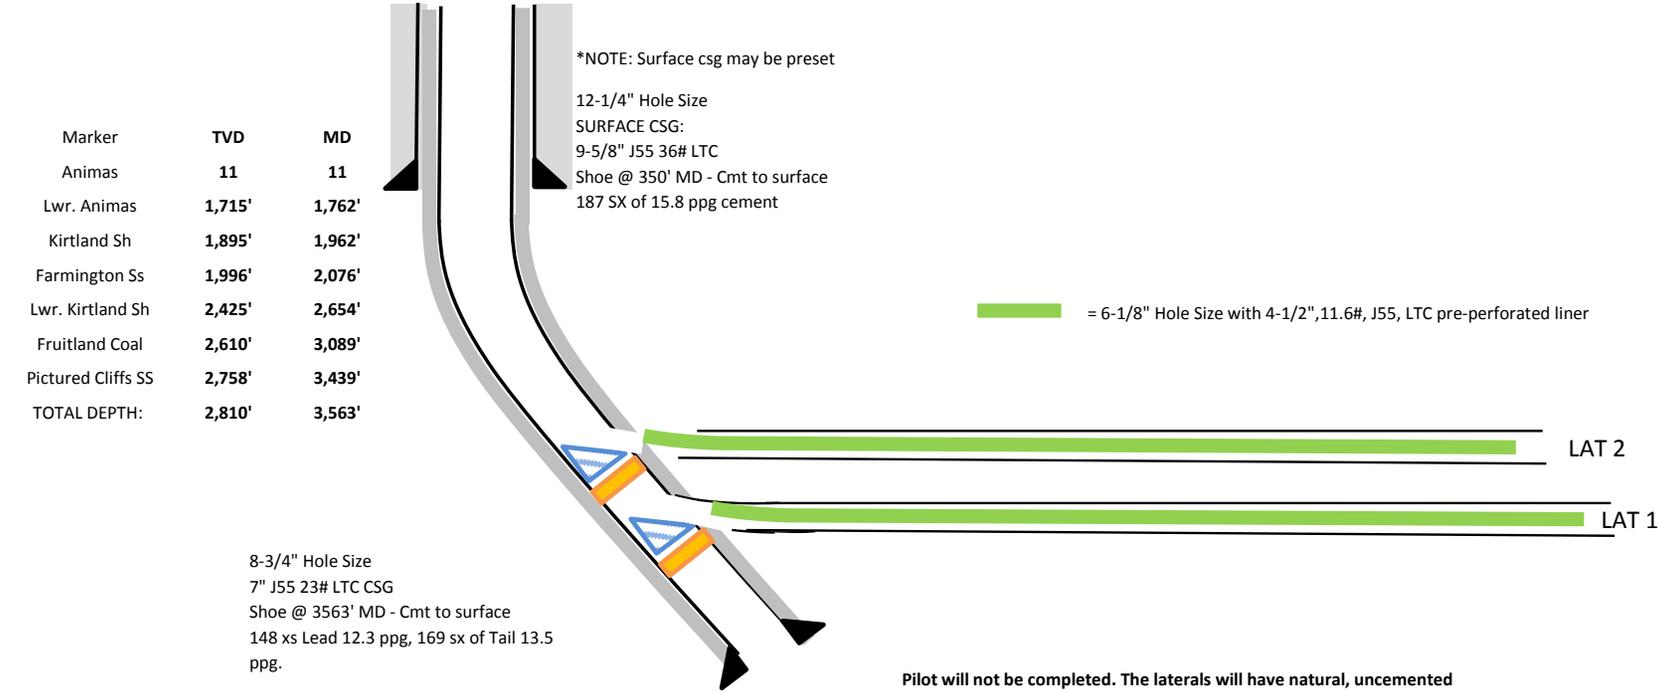

Pilot will not be completed. The laterals will have natural, uncemented completion. Liners will be run in laterals to prevent wellbore collapse.

Lateral Name	Top of Window (MD)	Base of Window (MD)	Bridge Plug (MD)	KOP (MD)	KOP (TVD)	KOP Method	TD (MD)	TD (TVD)	Top of Liner (MD)	End of Liner (MD)	Target Coal Zone	BHL SEC18-T32N-R05W
PILOT	N/A	N/A	N/A	150	150	OH	3,563	2,810	N/A	N/A	Fruitland Coal	1388' FNL & 1207 FWL
LAT 1	3163	3170	N/A	3163	2641	Whipstock	7,031	2,725	3173	7031	Fruitland Coal	710' FNL & 710' FEL
LAT 2	3073	3080	N/A	3073	2603	Whipstock	6,971	2,692	3083	6971	Fruitland Coal	1940' FNL & 710' FEL

*NOTE: Tops are approximate and may shift based on tops after the pilot is logged. Casing exits will be adjusted for casing collars. Whipstocks and bridge plugs to be removed after running the last liner. Removal of whipstock from first casing window may be performed with a service rig.