

# DOW 23-28

## Current WBD

1980 FSL1800 FWL NESW 28 5N 63W 6th PM

Lat 40.368596 Long -104.444211

Weld County, Colorado

API #05-123-20593

Spud date 12/13/2002

4538 KB

4551 GL

8.625", 24#/ft Wt, Grade, 415', 12.25" hole  
Cemented to surface w/ 370 sx.

Parkman 3300'


TOC 5560'

Niobrara 6206'

Codell 6462'  
Perfs 6464' - 6474'

J Sand 6922'  
Perfs 6924' - 6986'

Dakota 7163'  
Perfs 7216' - 7272'  
4 1/2", 11.6#/ft, Grade, 7337', 7 7/8" hole  
Cemented with 300 sxs

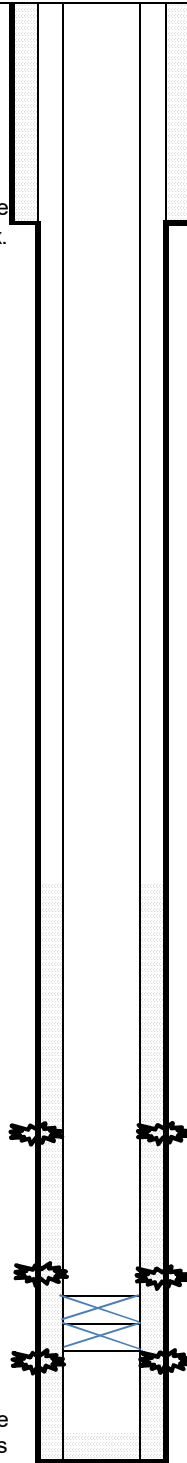


CIBP @ 7150' & 7050' w/ 1 sx cement

PBDT 7292 ft  
TD 7366 ft 12/21/2002

Updated 7/2/2018 rcs

**DOW 23-28**  
**Proposed- Final WBD**  
 1980 FSL 1800 FWL NESW 28 5N 63W 6th PM  
 Lat 40.368596 Long -104.444211  
 Weld County, Colorado  
 API #05-123-20593

Spud date 12/13/2002

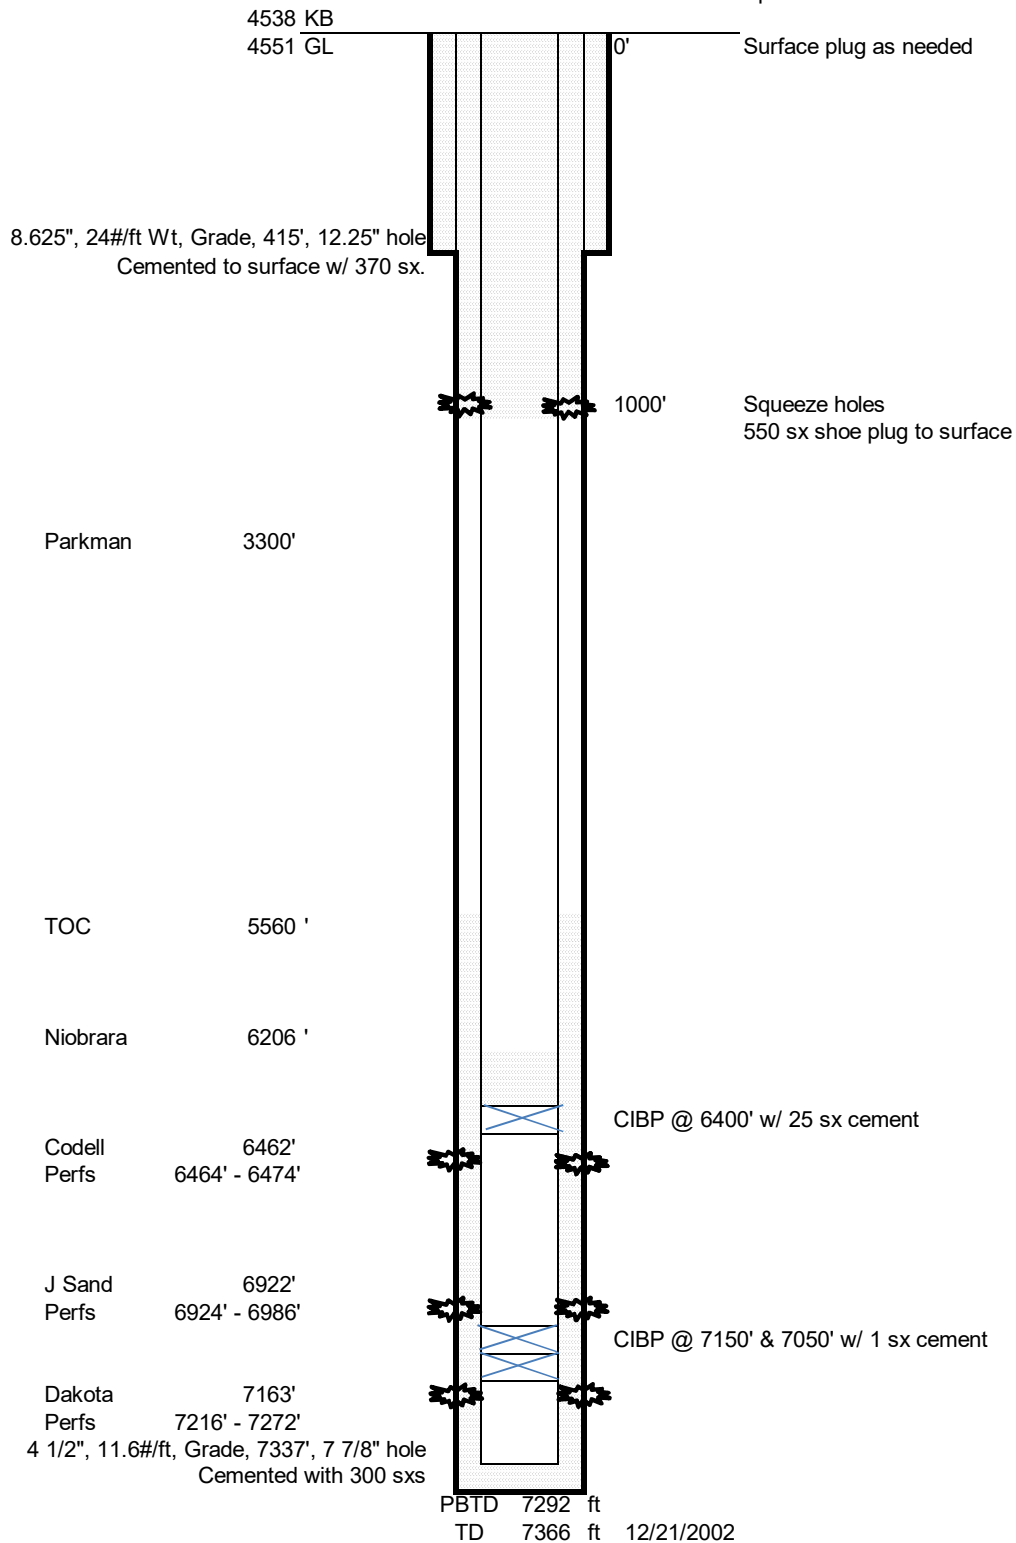

Updated 7/2/2018 rcs