

LEGEND:

 **PROPOSED LOCATION**



UELS, LLC
Corporate Office * 85 South 200 East
Vernal, UT 84078 * (435) 789-1017




BISON OIL & GAS II

HUNT 8-60 17A PAD
SW 1/4 NW 1/4, SECTION 17, T8N, R60W, 6th P.M.
WELD COUNTY, COLORADO

SURVEYED BY	G.W., C.T.	07-19-17	SCALE
DRAWN BY	J.L.G.	08-07-17	1 : 100,000
ACCESS ROAD MAP			TOPO A

T8N

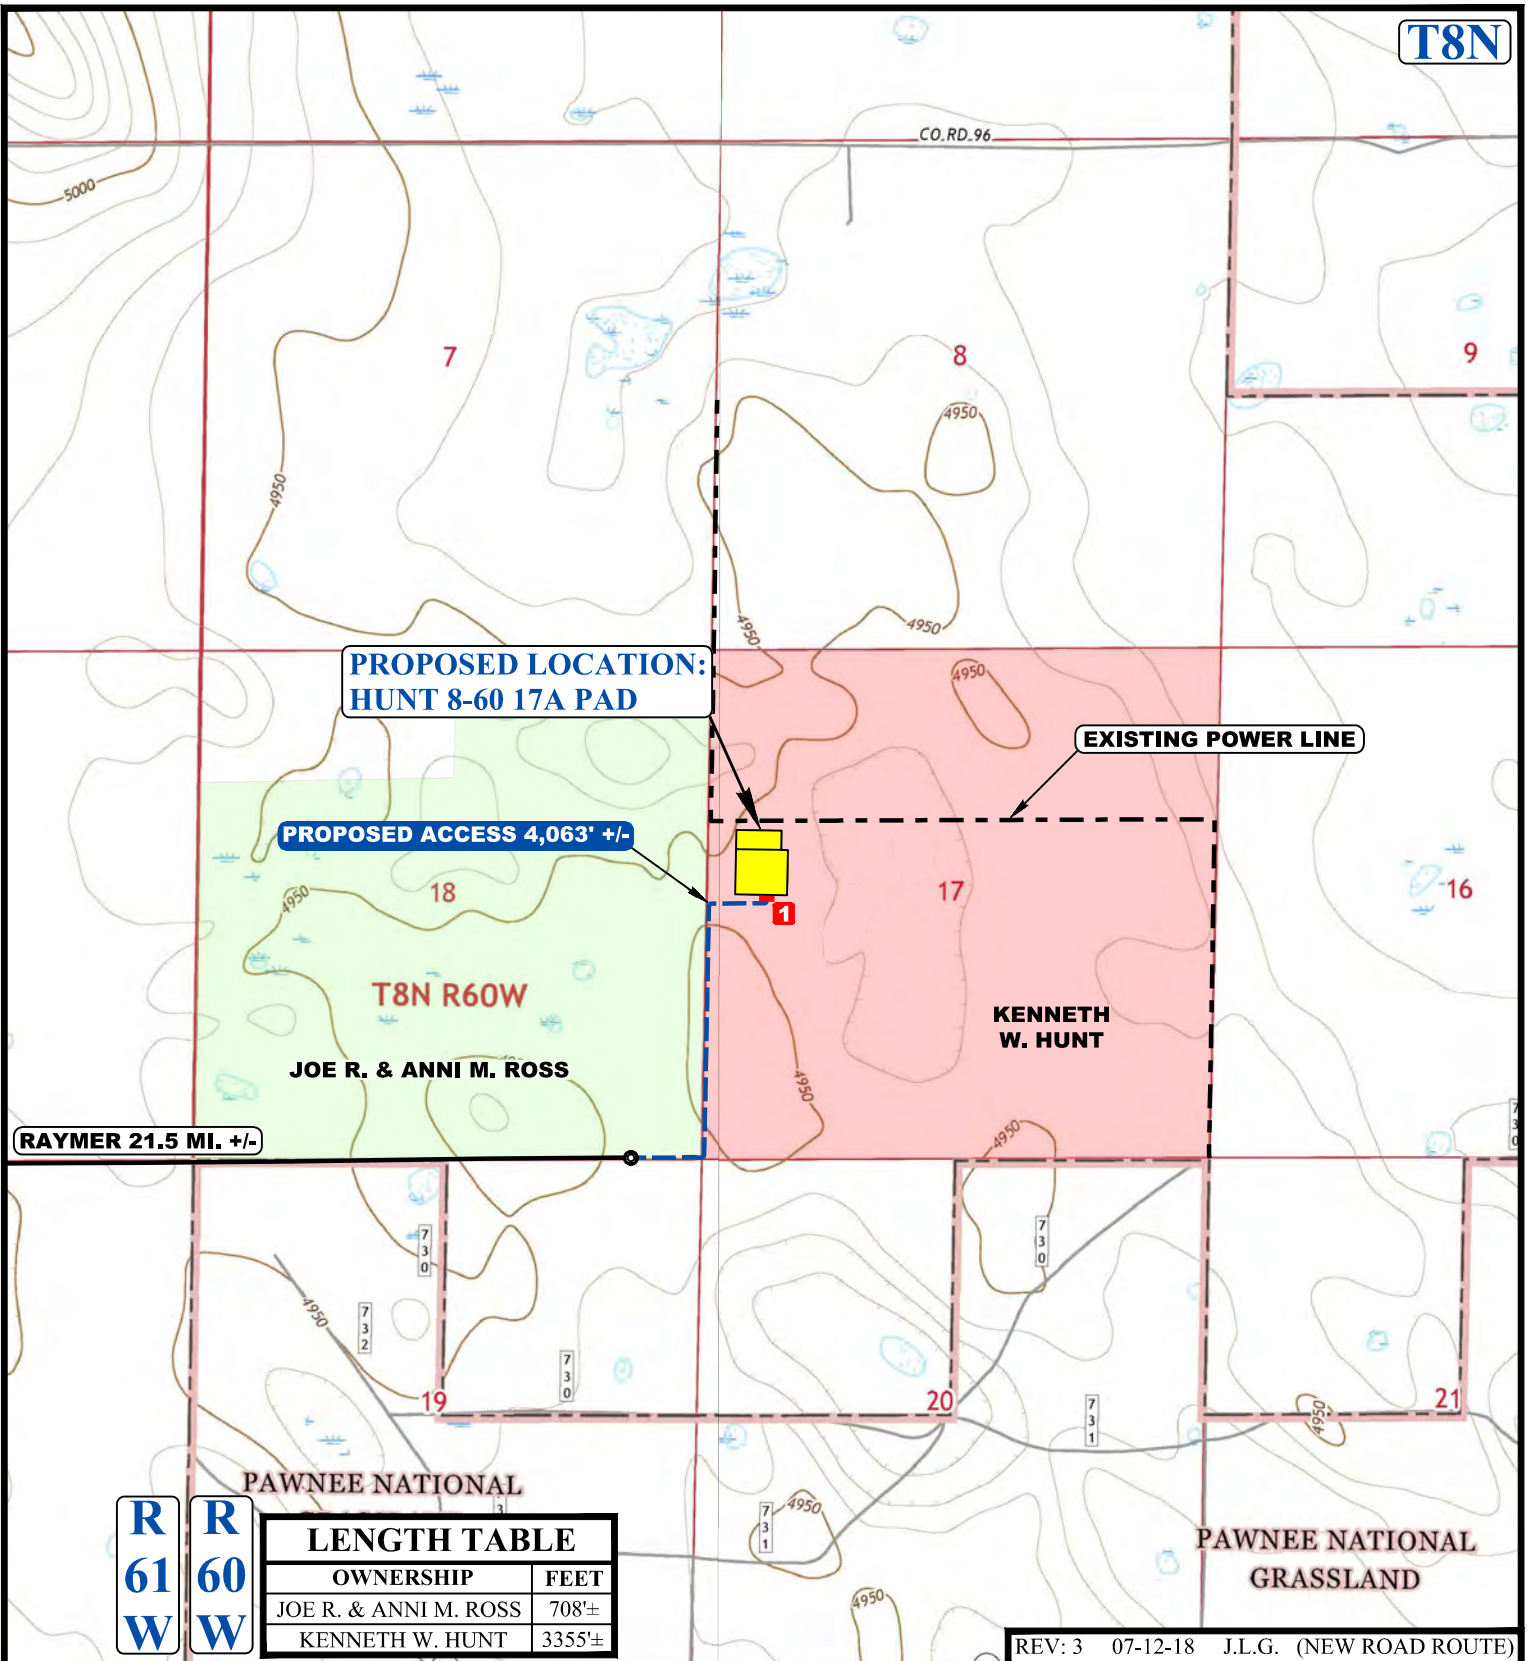

NOTE: PARCEL DATA SHOWN HAS BEEN OBTAINED FROM VARIOUS SOURCES AND SHOULD BE USED FOR MAPPING, GRAPHIC AND PLANNING PURPOSES ONLY. NO WARRANTY IS MADE BY UINAH ENGINEERING AND LAND SURVEYING (UELS) FOR ACCURACY OF THE PARCEL DATA.

LEGEND:

- EXISTING ROAD
- PROPOSED ROAD
- EXISTING POWER LINE
- INSTALL 18" CULVERT

BISON OIL & GAS II

HUNT 8-60 17A PAD

SW 1/4 NW 1/4, SECTION 17, T8N, R60W, 6th P.M.

WELD COUNTY, COLORADO

SURVEYED BY	G.W., C.T.	07-19-17	SCALE
DRAWN BY	J.L.G.	08-07-17	1 : 24,000

ACCESS ROAD MAP **TOPO B**

UINAH

ENGINEERING & LAND SURVEYING

UELS, LLC

Corporate Office * 85 South 200 East

Vernal, UT 84078 * (435) 789-1017