



K:\S\ENERGY\RESOURCES\2018\01\21\MCN\609_T6N_R66W_SEC_9\DWG\SUPERSEDED\INTERIM_20180717\FACILITY UPDATE\MCN609.dwg, 7/24/2018 11:16:50 AM, shawn

NOTES:
 1. EQUIPMENT PLACEMENT IS APPROXIMATE AND SUBJECT TO MINOR MODIFICATION DUE TO SPECIFIC CIRCUMSTANCES.



DATA SOURCES:
 - AERIAL COURTESY OF ESRI, INC.

609 CONSULTING, LLC
 LOVELAND OFFICE
 1635 Foxtrail Drive, Suite 204
 Loveland, Colorado 80538
 Phone 970-776-4331
 SHERIDAN OFFICE
 1095 Saberton Avenue
 Sheridan, Wyoming 82801
 Phone 307-674-0609

SRC ENERGY
 1675 Broadway, Suite 2600
 Denver, Colorado 80202

SCALE: 1" = 200'
DATE SURVEYED: 3/14/18
DATE: 3/21/18
DRAFTER: CDJ
REVISED: 7/24/18

FACILITY LOCATION DRAWING (A)
 MCNEAR 10-9 PAD
 LOCATED IN SECTION 9, T6N, R66W, 6TH P.M.
 WELD COUNTY, COLORADO

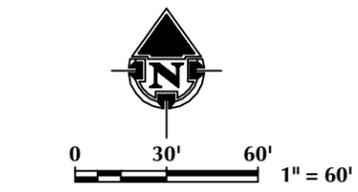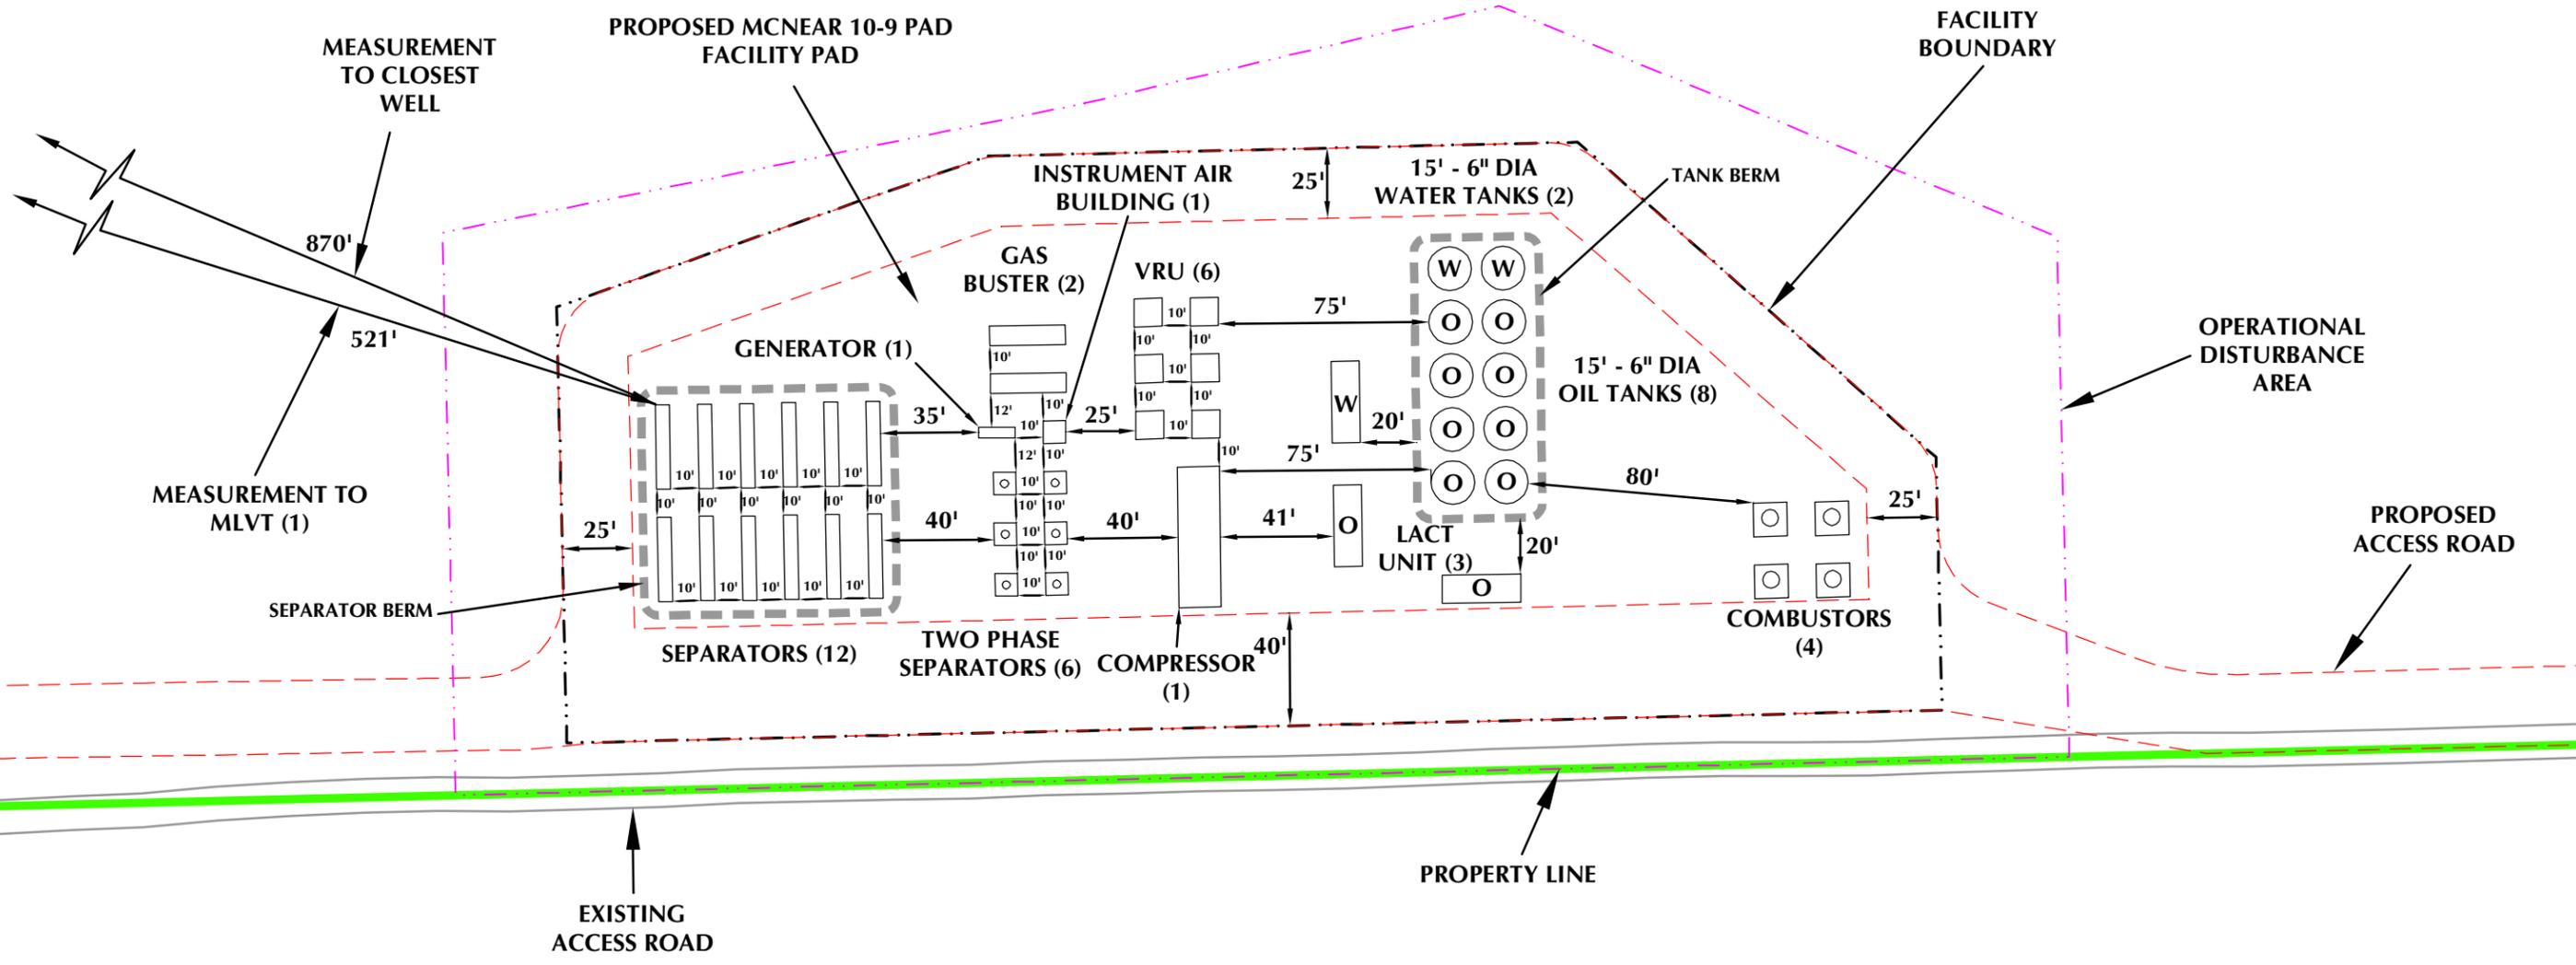

NOTES:
 1. EQUIPMENT PLACEMENT IS APPROXIMATE AND SUBJECT TO MINOR MODIFICATION DUE TO SPECIFIC CIRCUMSTANCES.

609 CONSULTING, LLC
 LOVELAND OFFICE
 1635 Foxtrail Drive, Suite 204
 Loveland, Colorado 80538
 Phone 970-776-4331
 SHERIDAN OFFICE
 1095 Saberton Avenue
 Sheridan, Wyoming 82801
 Phone 307-674-0609

SRC ENERGY
 1675 Broadway, Suite 2600
 Denver, Colorado 80202

SCALE: 1" = 60'
 DATE SURVEYED: 3/14/18
 DATE: 3/21/18
 DRAFTER: CDJ
 REVISED:

FACILITY LOCATION DRAWING (B)
 MCNEAR 10-9 PAD
 LOCATED IN SECTION 9, T6N, R66W, 6TH P.M.
 WELD COUNTY, COLORADO

K:\SYNERGY RESOURCES\2018_21_MCNEAR_T6N_R66W_SEC_9D\G\McNEAR.dwg 3/20/2018 11:21:13 PM steven

**FACILITY LOCATION DRAWING (C)
MCNEAR 10-9 PAD
PRODUCTION FACILITY & MISC. EQUIPMENT**

# MLVTs	1
# VRUs	6
# Compressors	1
# LACT Units	3
# Combustors	4
# Gas Busters	2
# Oil Tanks	8
# Water Tanks	2
# Generators	1
# Single Separators	12
# Two Phase Separators	6
# Instrument Buildings	1
# Gas Lift Skids	1
* No existing facility equipment within disturbance area *	

WELLS

Proposed:
MCNEAR 25C-7-L, MCNEAR 25N-7A-L, MCNEAR 7N-7C-L,
MCNEAR 7N-7B-L, MCNEAR 7C-7-L, MCNEAR 21N-7A-L,
MCNEAR 21N-7C-L, MCNEAR 2C-7-L, MCNEAR 2N-7C-L,
MCNEAR 2N-7A-L, MCNEAR 28C-7-L & MCNEAR 28N-7B-L

* No existing wells within disturbance area *