

**PROPOSED LOCATION:
SCHUH #3-65 21-20 3AH,
3BH, 3CH & 3DH**

SEE TOPO "B"

**CR 21/MONAGHAN RD.
1.3 MI. +/-**

**E. 26th AVE.
2.0 MI. +/-**

0.9 MI. +/-

CR 23/HUDSON RD.

CR 36

2.3 MI. +/-

EXIT 292

0.3 MI. +/-

ADAMS CO.

ARAPAHOE CO.

**INTERSTATE 70
DENVER 17.8 MI. +/-**

**R
66
W**

**R
65
W**

**R
65
W**

**R
64
W**

LEGEND:

 **PROPOSED LOCATION**



ConocoPhillips Company


**SCHUH #3-65 21-20 3AH, 3BH, 3CH & 3DH
SE 1/4 SE 1/4, SECTION 21, T3S, R65W, 6th P.M.
ADAMS COUNTY, COLORADO**



UELS, LLC
Corporate Office * 85 South 200 East
Vernal, UT 84078 * (435) 789-1017

SURVEYED BY	C.M., R.F.	09-28-17	SCALE
DRAWN BY	J.L.G.	10-10-17	1 : 100,000
ACCESS ROAD MAP			TOPO A

T3S

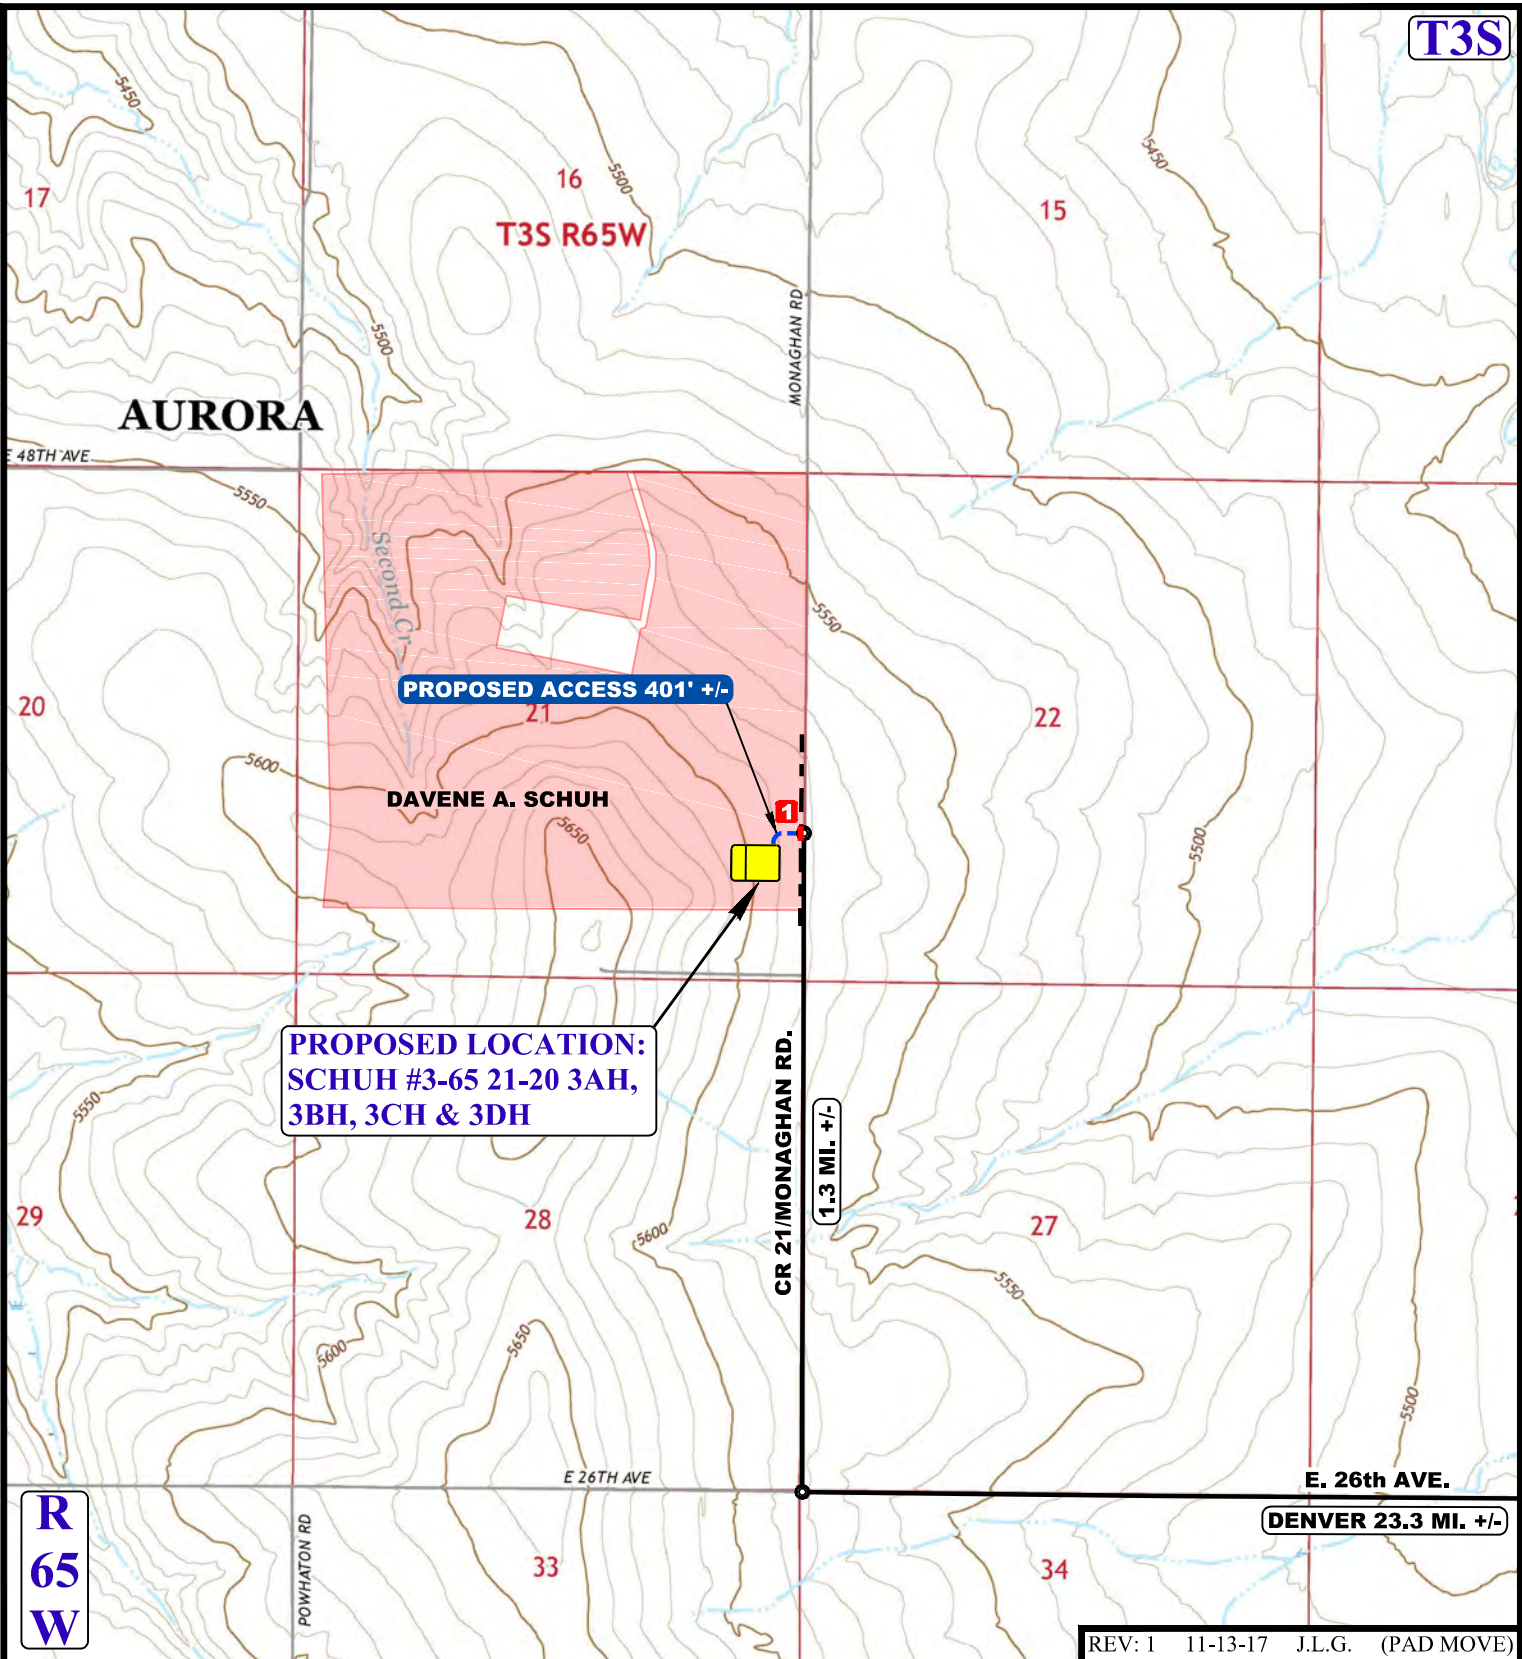

R
65
W

DENVER 23.3 MI. +/-

REV: 1 11-13-17 J.L.G. (PAD MOVE)

NOTE: PARCEL DATA SHOWN HAS BEEN OBTAINED FROM VARIOUS SOURCES AND SHOULD BE USED FOR MAPPING, GRAPHIC AND PLANNING PURPOSES ONLY. NO WARRANTY IS MADE BY UINTAH ENGINEERING AND LAND SURVEYING (UELS) FOR ACCURACY OF THE PARCEL DATA.

LEGEND:

- EXISTING ROAD
- PROPOSED ROAD
- EXISTING POWER LINE
- INSTALL 18" CULVERT



ConocoPhillips Company

SCHUH #3-65 21-20 3AH, 3BH, 3CH & 3DH
SE 1/4 SE 1/4, SECTION 21, T3S, R65W, 6th P.M.
ADAMS COUNTY, COLORADO

SURVEYED BY	C.M.	11-08-17	SCALE
DRAWN BY	J.L.G.	10-10-17	1 : 24,000
ACCESS ROAD MAP			TOPO B



UELS, LLC
Corporate Office * 85 South 200 East
Vernal, UT 84078 * (435) 789-1017