


T3S

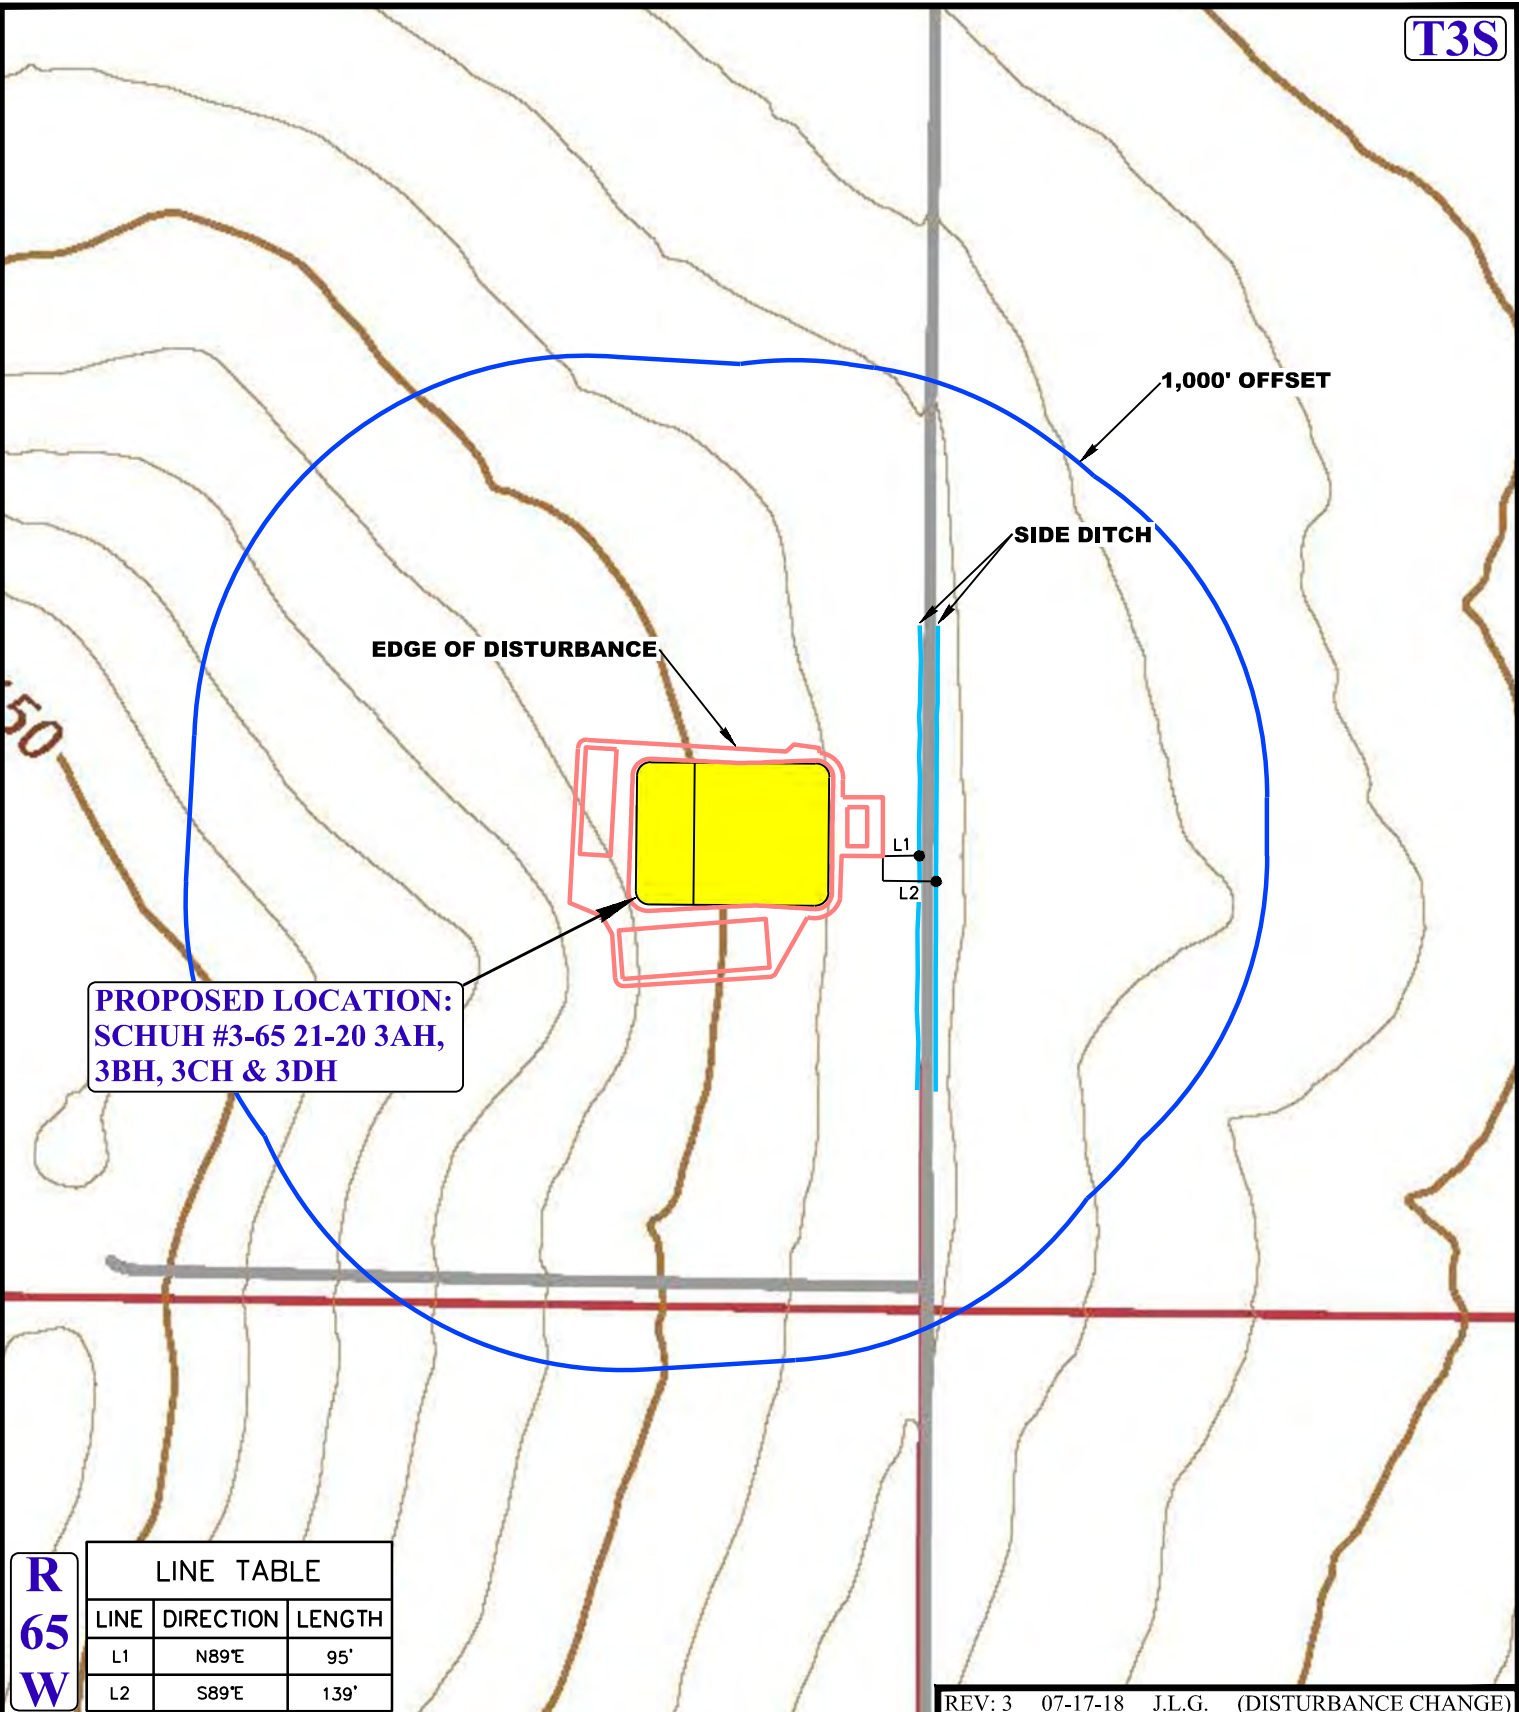

**PROPOSED LOCATION:  
SCHUH #3-65 21-20 3AH,  
3BH, 3CH & 3DH**

**R  
65  
W**

LINE TABLE		
LINE	DIRECTION	LENGTH
L1	N89°E	95'
L2	S89°E	139'

REV: 3 07-17-18 J.L.G. (DISTURBANCE CHANGE)

**LEGEND:**

- 1000' OFFSET BOUNDARY
- EDGE OF DISTURBANCE
- EXISTING DRAINAGE



**ConocoPhillips Company**

**SCHUH #3-65 21-20 3AH, 3BH, 3CH & 3DH  
SE 1/4 SE 1/4, SECTION 21, T3S, R65W, 6th P.M.  
ADAMS COUNTY, COLORADO**

SURVEYED BY	C.M.	11-08-17	SCALE
DRAWN BY	J.L.G.	10-10-17	1 : 6,000
<b>HYDROLOGY MAP</b>			<b>TOPO W</b>



**UELS, LLC**  
Corporate Office \* 85 South 200 East  
Vernal, UT 84078 \* (435) 789-1017