



NOTE: WATER WELLS COURTESY OF COLORADO DIVISION OF WATER RESOURCES

T6N
R66W

26

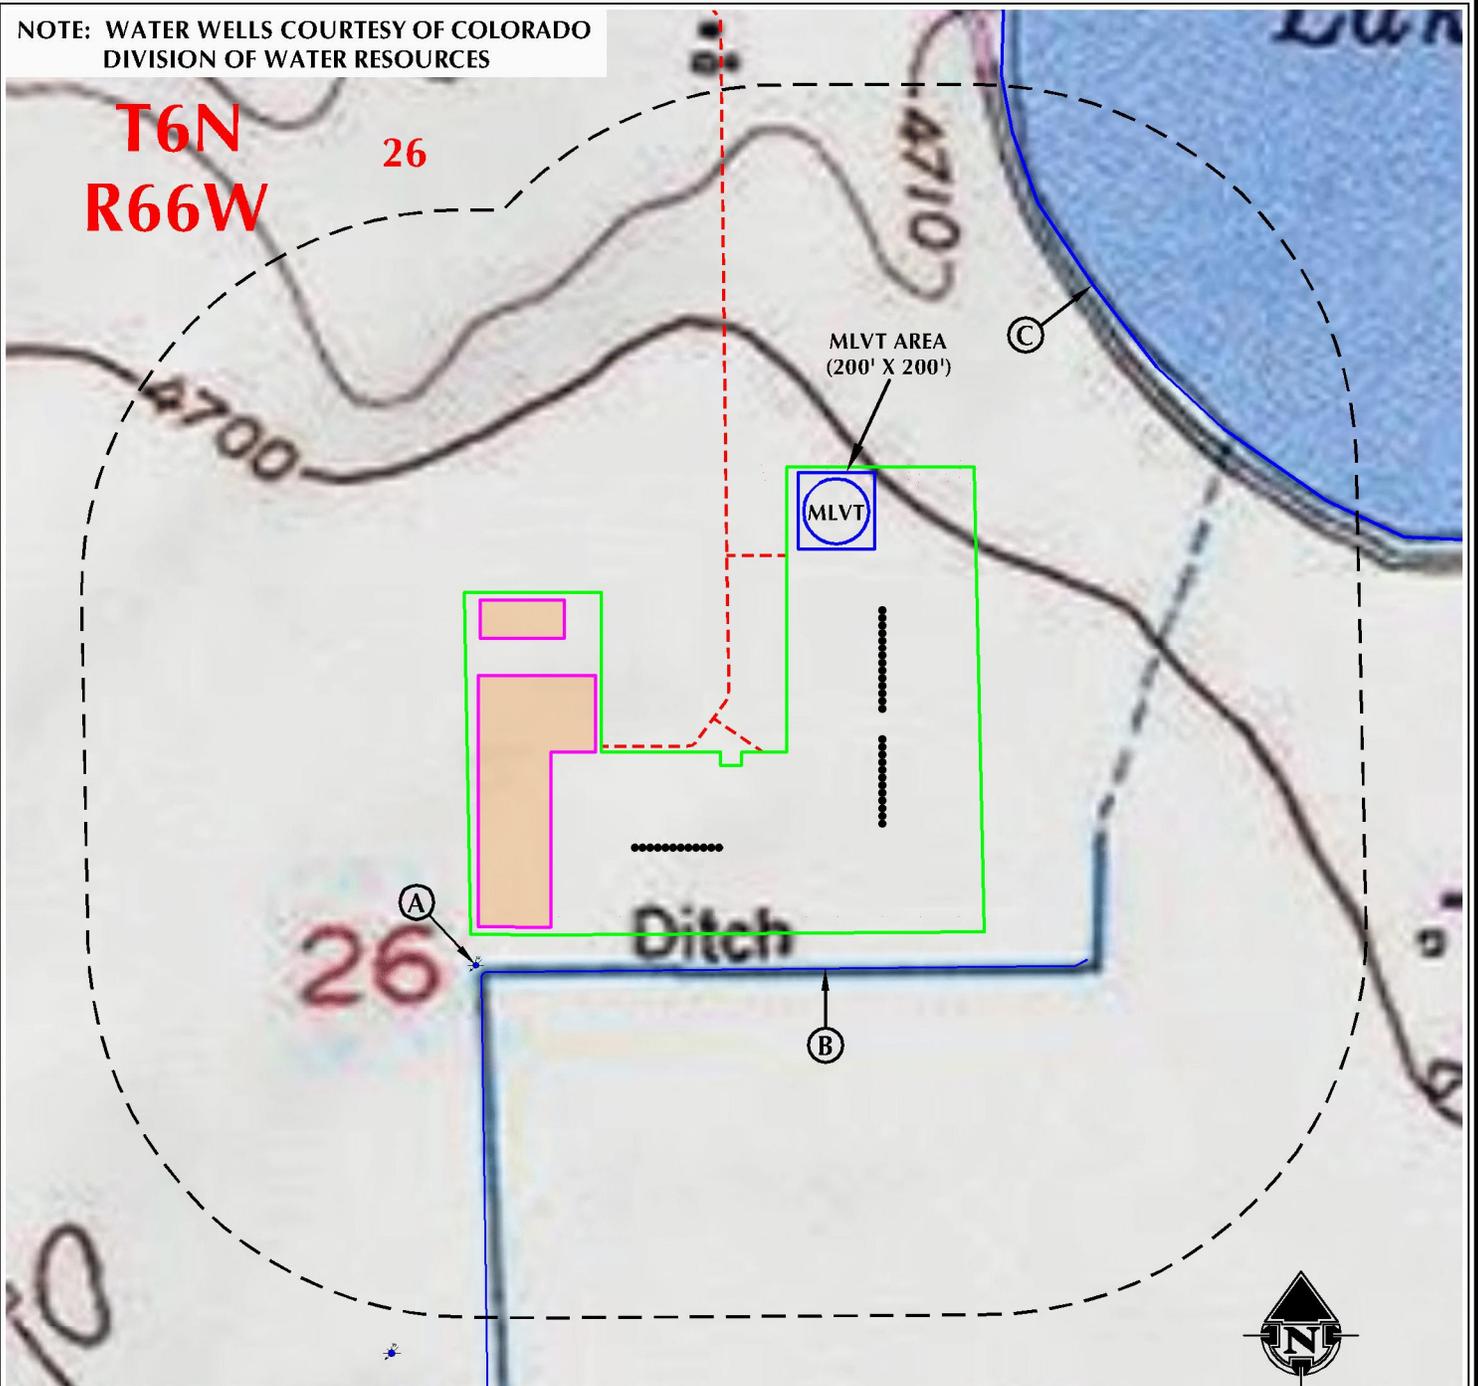

A: WATER WELL (PERMIT #74929-F, WELL CONSTRUCTED)	±80' S
B: EXISTING DITCH	±92' S
C: EXISTING SEELEY LAKE	±537' NE

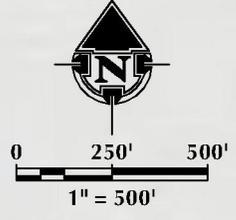

LEGEND		*ALL DISTANCES MEASURED FROM EDGE OF DISTURBANCE.	
● PROPOSED WELL	▭ DISTURBANCE AREA	══ ROAD - IMPROVED - EXISTING	----
- - - ACCESS ROAD	▭ PROPOSED FACILITY	----	----
══ DITCH/CANAL/DRAINAGE	▭ 1000' DISTURBANCE BUFFER	══ ROAD - PRIMITIVE - EXISTING	══ ROAD - HIGHWAY - EXISTING

WELL PAD - CHALK-SEELEY FEDERAL 7-26 PAD

HYDROLOGY MAP
 CHALK 36N-2C-XR, CHALK 36C-2-XR, CHALK 15N-2B-XR, CHALK 15C-2-XR, CHALK 37N-2C-XR,
 CHALK 37N-2A-XR, CHALK 20C-35-M, CHALK 20N-35B-M, CHALK 9N-35C-M, CHALK 9C-35-M,
 CHALK 39N-35A-M, CHALK 39N-35C-M, SEELEY FEDERAL 38C-19-L, SEELEY FEDERAL 38N-19C-L,
 SEELEY FEDERAL 26N-30B-L, SEELEY FEDERAL 26C-30-L, SEELEY FEDERAL 1N-30C-L,
 SEELEY FEDERAL 1N-30A-L, SEELEY FEDERAL 1N-30B-L, SEELEY FEDERAL 41C-30-L,
 SEELEY FEDERAL 41N-30C-L, SEELEY FEDERAL 8N-30B-L, SEELEY FEDERAL 8C-30-L,
 SEELEY FEDERAL 8N-30C-L, SEELEY FEDERAL 49C-30-L, SEELEY FEDERAL 40N-30B-L,
 SEELEY FEDERAL 40N-30C-L, SEELEY FEDERAL 9C-30-L, SEELEY FEDERAL 9N-30B-L,
 SEELEY FEDERAL 9N-30C-L, SEELEY FEDERAL 39N-30A-L, SEELEY FEDERAL 39C-30-L,
 SEELEY FEDERAL 39N-30B-L, SEELEY FEDERAL 16C-30-L, SEELEY FEDERAL 16N-30C-L,
 SEELEY FEDERAL 16N-30B-L, SEELEY FEDERAL 38C-30-L & SEELEY FEDERAL 38N-30C-L
 LOCATED IN SECTION 26, T6N, R66W, 6TH P.M.
 WELD COUNTY, COLORADO

SRC ENERGY
 1675 Broadway, Suite 2600
 Denver, Colorado 80202

CONSULTING, LLC
SHERIDAN OFFICE 1095 Saberton Avenue
 Sheridan, Wyoming 82801
 Phone 307-674-0609
LOVELAND OFFICE 1635 Foxtrail Drive, Suite 204
 Loveland, Colorado 80538
 Phone 970-776-4331

SCALE:	1" = 500ft	NAD83 CO-Nft
DRAWN:	HJL	DATE: 9/29/17
REVISED:	CDJ	DATE: 3/8/18

P:\S\ENERGY RESOURCES\2017-41-LOHAK_1616_R66W_SEC_26\DWG\CHALK.dwg, 3/8/2018 1:12:05 PM, eleven