



ACCESS ROAD MAP  
**INTERCHANGE A&B PAD**  
 SECTION 10, TOWNSHIP 1 SOUTH, RANGE 68 WEST, 6TH P.M.

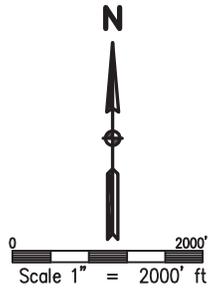

M:\\_co - Well Head Staking\EXT01S68W10-03 (INTERCHANGE)\Drawings\EXT01S68W10-03 (INTERCHANGE) - 2A.dwg, 8/7/2018 11:03:21 AM, Danny Miller

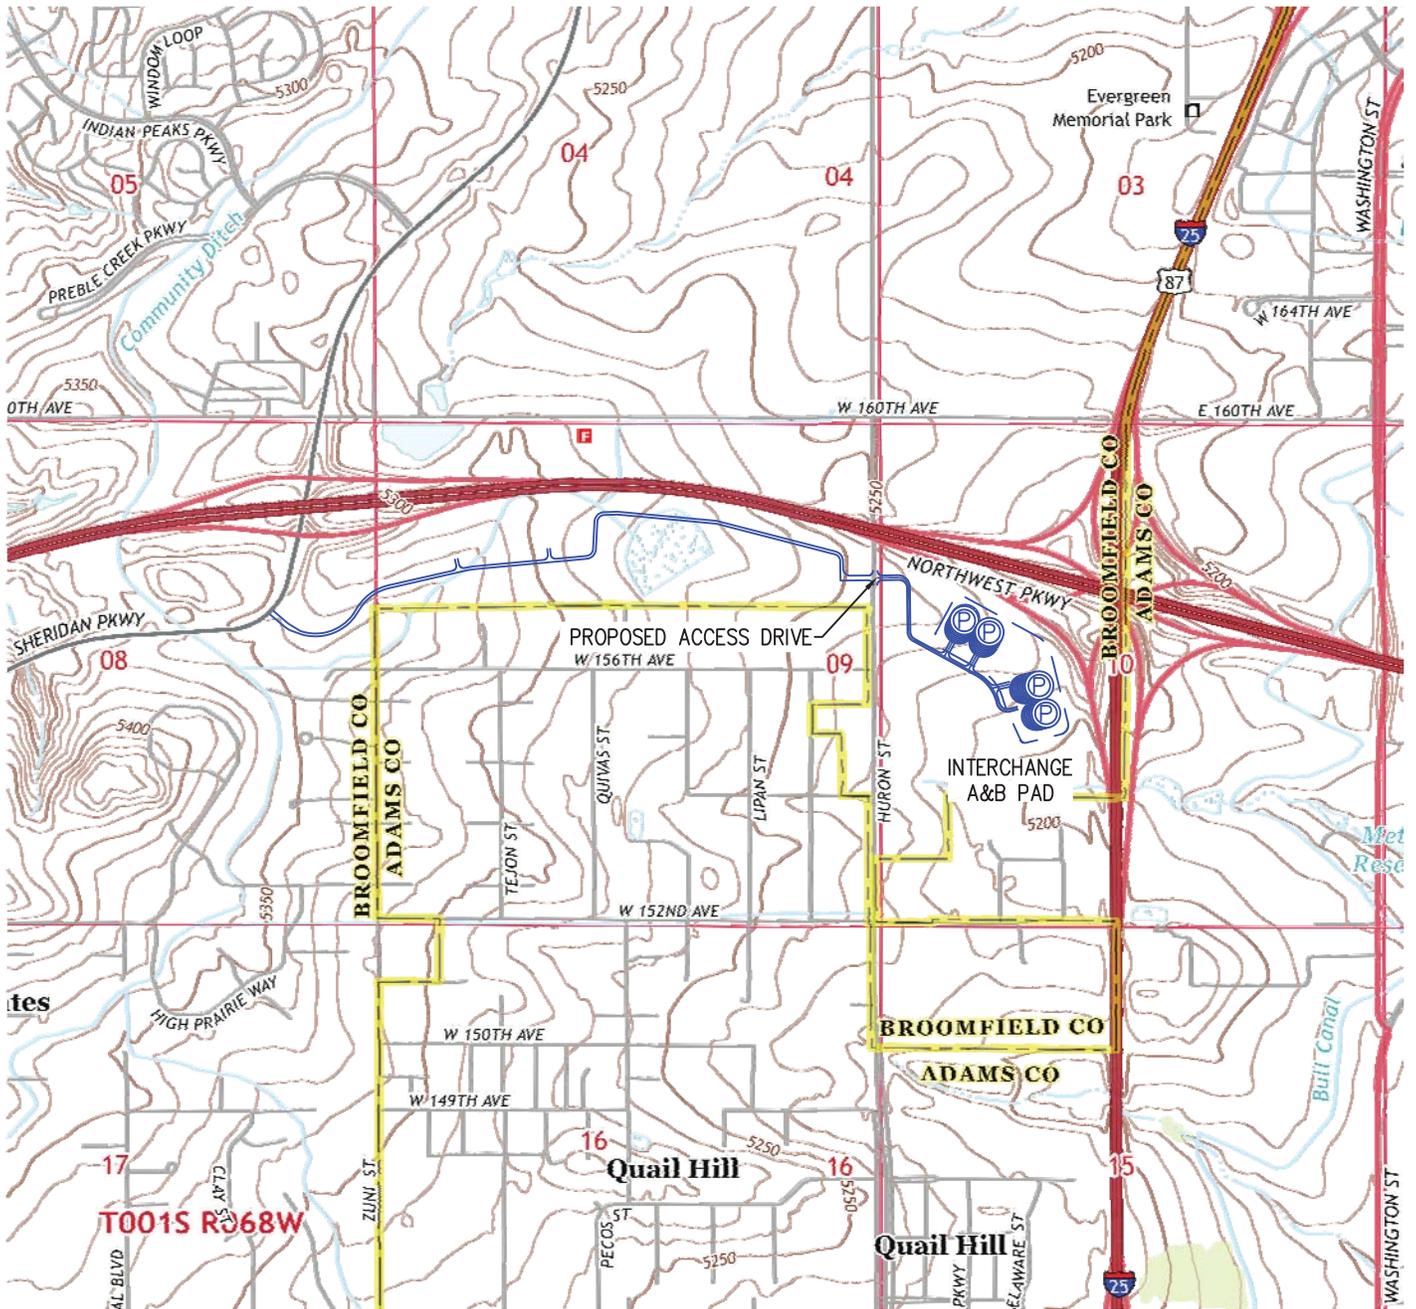

DRAWN BY BGR	CHECKED BY AAD
INITIAL SUBMITTAL 12/8/2017	
REVISED 9/7/2018	
DRAWING SIZE 8.5" X 11"	
JOB NO. EXT01S68W10-03	
SHEET 1 of 1	



Engineering · Planning · Surveying  
 4007 S. LINCOLN AVENUE, SUITE 405 • LOVELAND, COLORADO 80537  
 P. 970.353.7800 • F. 970.353.7801 • www.baselinecorp.com