



ACCESS ROAD MAP NORTHWEST B PAD

SECTION 9, TOWNSHIP 1 SOUTH, RANGE 68 WEST, 6TH P.M.

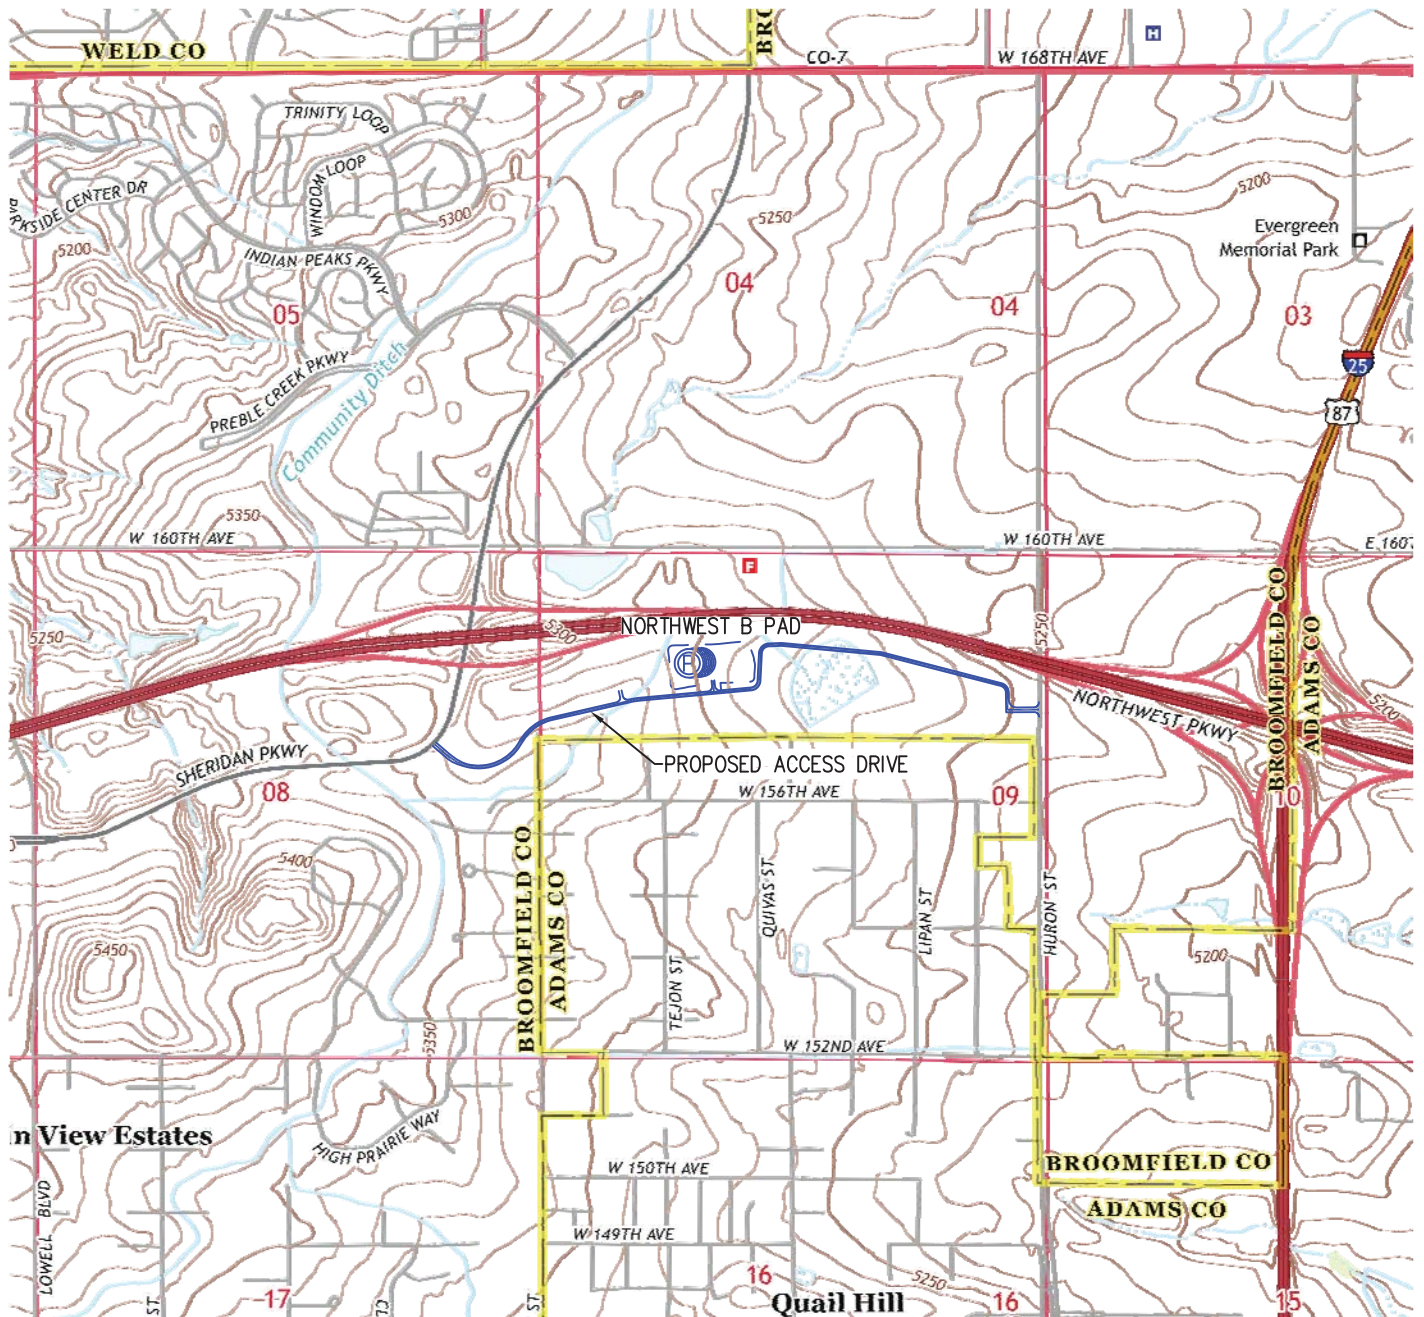

n View Estates

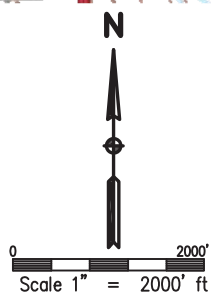

DRAWN BY BGR	CHECKED BY AAD
INITIAL SUBMITTAL 1/23/2018	
REVISED 8/3/2018	
DRAWING SIZE 8.5" X 11"	
JOB NO. EXT01S68W09-02	
SHEET 1 OF 1	

BASELINE
Engineering • Planning • Surveying

4007 S. LINCOLN AVENUE, SUITE 405 • LOVELAND, COLORADO 80537
P: 970.353.7800 • F: 970.353.7801 • www.baselinecorp.com