


	HILCORP ENERGY SITE SECURITY PLAN - SITE DIAGRAM				NAME: Danny Roberts			
					DATE: 04/23/18			
WELL / SITE NAME:		ALLISON UNIT 147T		LEGAL DESCR (U-S-T-R):		G-24-32N-7W		
API No.:		05-067-09410		PRODUCING ZONE(S):				
LEASE No.:		FEE		LATITUDE:		37.00336	LONGITUDE:	-107.55670
FOOTAGES:		2435' FNL 2260' FEL		COUNTY:		LA PLATA	STATE:	CO
Comments:		NEW COMPRESSOR SET						

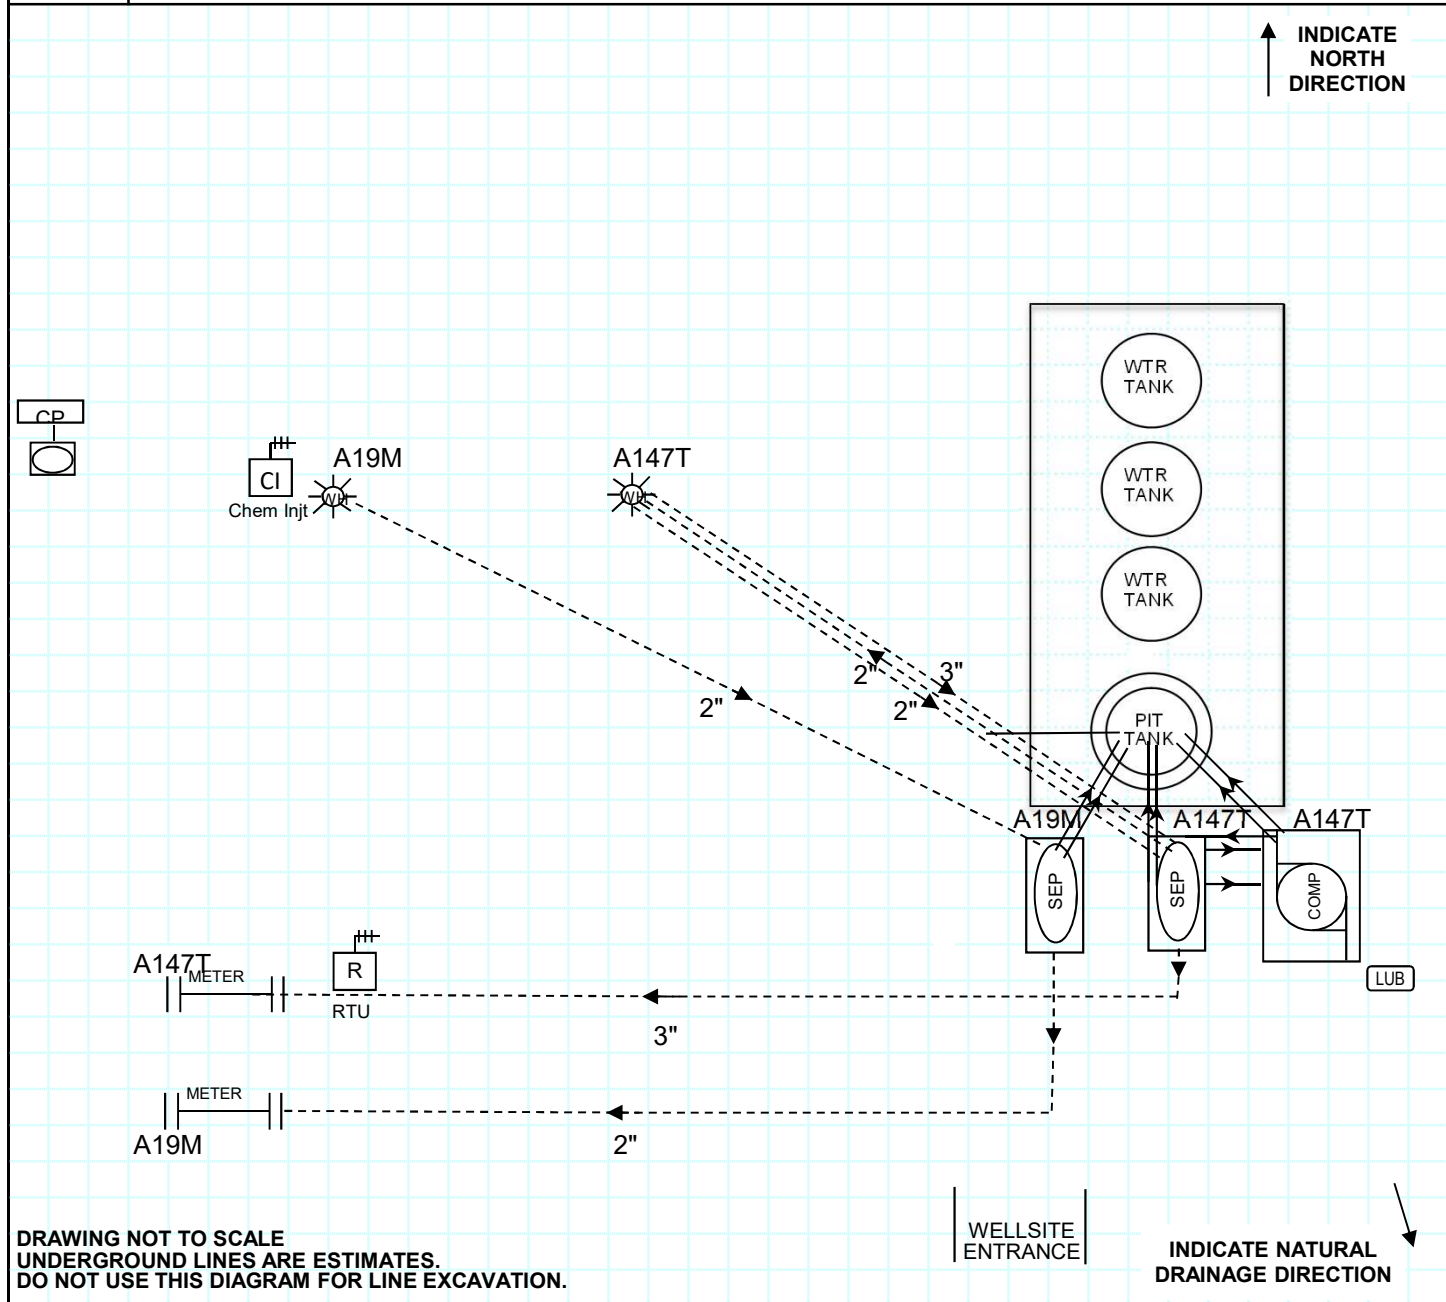

This Site is subject to- The Hilcorp Energy Company San Juan Site Security Plan for Sale of Oil and Gas, Production Policy.	The Site Security Plans are Located At: Hilcorp Energy Company 382 Road 3100 Aztec, NM 87410
--	---

Per BLM : Condensate Tanks - Indicate Sales and Drain Valves sealed closed during production; Equalizer and Overflow Valves sealed closed during sales.
Per SPCC : Water Tanks - Indicate drain valves .

S SALES D DRAIN E EQUALIZER
O OVERFLOW TL TRUCK LOADING

PROD TANK WTR TANK PIT TANK
SEP DBU METER
UST U/G STRG TK LUBE OIL LUBE OIL TK T TRANSFORMER

PUMPING UNIT COMP
R RTU CP

Above ground piping, size, and direction of flow 3"
 Below ground piping, size, and direction of flow 3"
 Below ground electrical line E