


E 7TH AVE

T3S

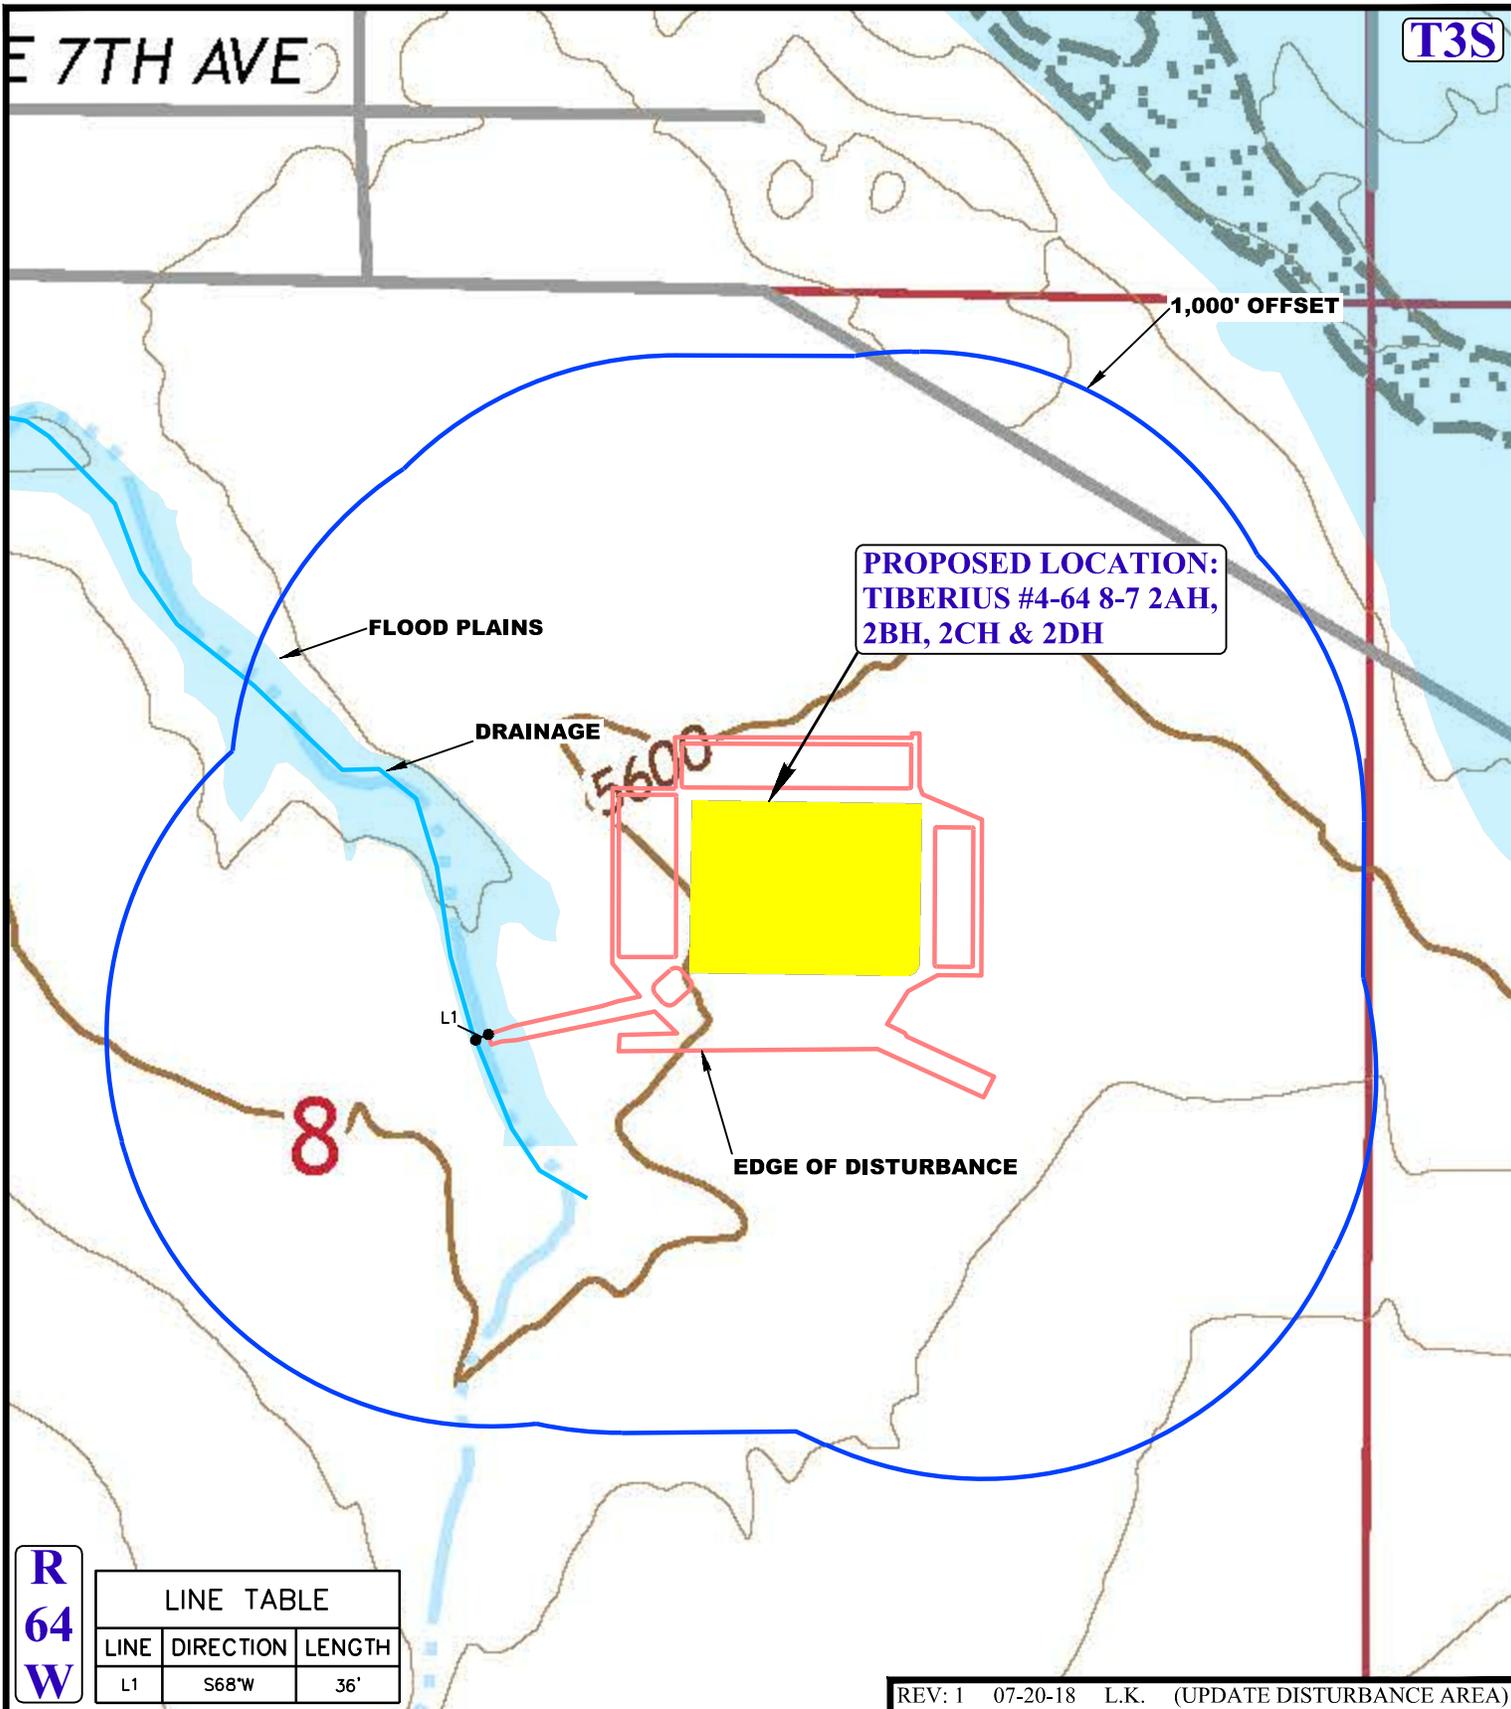

PROPOSED LOCATION:  
TIBERIUS #4-64 8-7 2AH,  
2BH, 2CH & 2DH

FLOOD PLAINS

DRAINAGE

1,000' OFFSET

L1

8

5600

EDGE OF DISTURBANCE

R  
64  
W

LINE TABLE

LINE	DIRECTION	LENGTH
L1	S68°W	36'

REV: 1 07-20-18 L.K. (UPDATE DISTURBANCE AREA)

LEGEND:

- EXISTING DRAINAGE
- 1000' OFFSET BOUNDARY
- EDGE OF DISTURBANCE
- FLOOD PLAINS



ConocoPhillips Company

TIBERIUS #4-64 8-7 2AH, 2BH, 2CH & 2DH  
SW 1/4 NE 1/4, SECTION 8, T4S, R64W, 6th P.M.  
ARAPAHOE COUNTY, COLORADO



UELS, LLC  
Corporate Office \* 85 South 200 East  
Vernal, UT 84078 \* (435) 789-1017

SURVEYED BY	J.F., G.W.	07-20-17	SCALE
DRAWN BY	J.L.G.	7-26-17	1 : 6,000
<b>HYDROLOGY MAP</b>			<b>TOPO W</b>