

1 - 10" Gas Pipeline
 1 - 4" Water Pipeline
 1 - 2" Condensate Pipeline

20-2" Steel Flow Lines

Proposed Separators
 5 - Quad Separators
 1 - Low Pressure Separator

1-2' Dump Line

1-300bbl
 Blowdown Tank

6S 95W

13


- Legend**
- Well SHL (TEP Future)
 - Proposed Gas Pipeline (10")
 - Proposed Dump Line (2")
 - Proposed Flowline (20-2")
 - Proposed Water & Condensate Pipelines (4" Water/2" Condensate)
 - Proposed Cellar
 - Proposed Tanks
 - Proposed Separators
 - Proposed Road
 - Proposed Daylight Line
 - Proposed Pad or Pit
 - Proposed Limit of Disturbance

PA 44-13 Pad

**Facility Layout Drawing & Equipment
 Setback Dimensions for Construction**

July 18, 2018



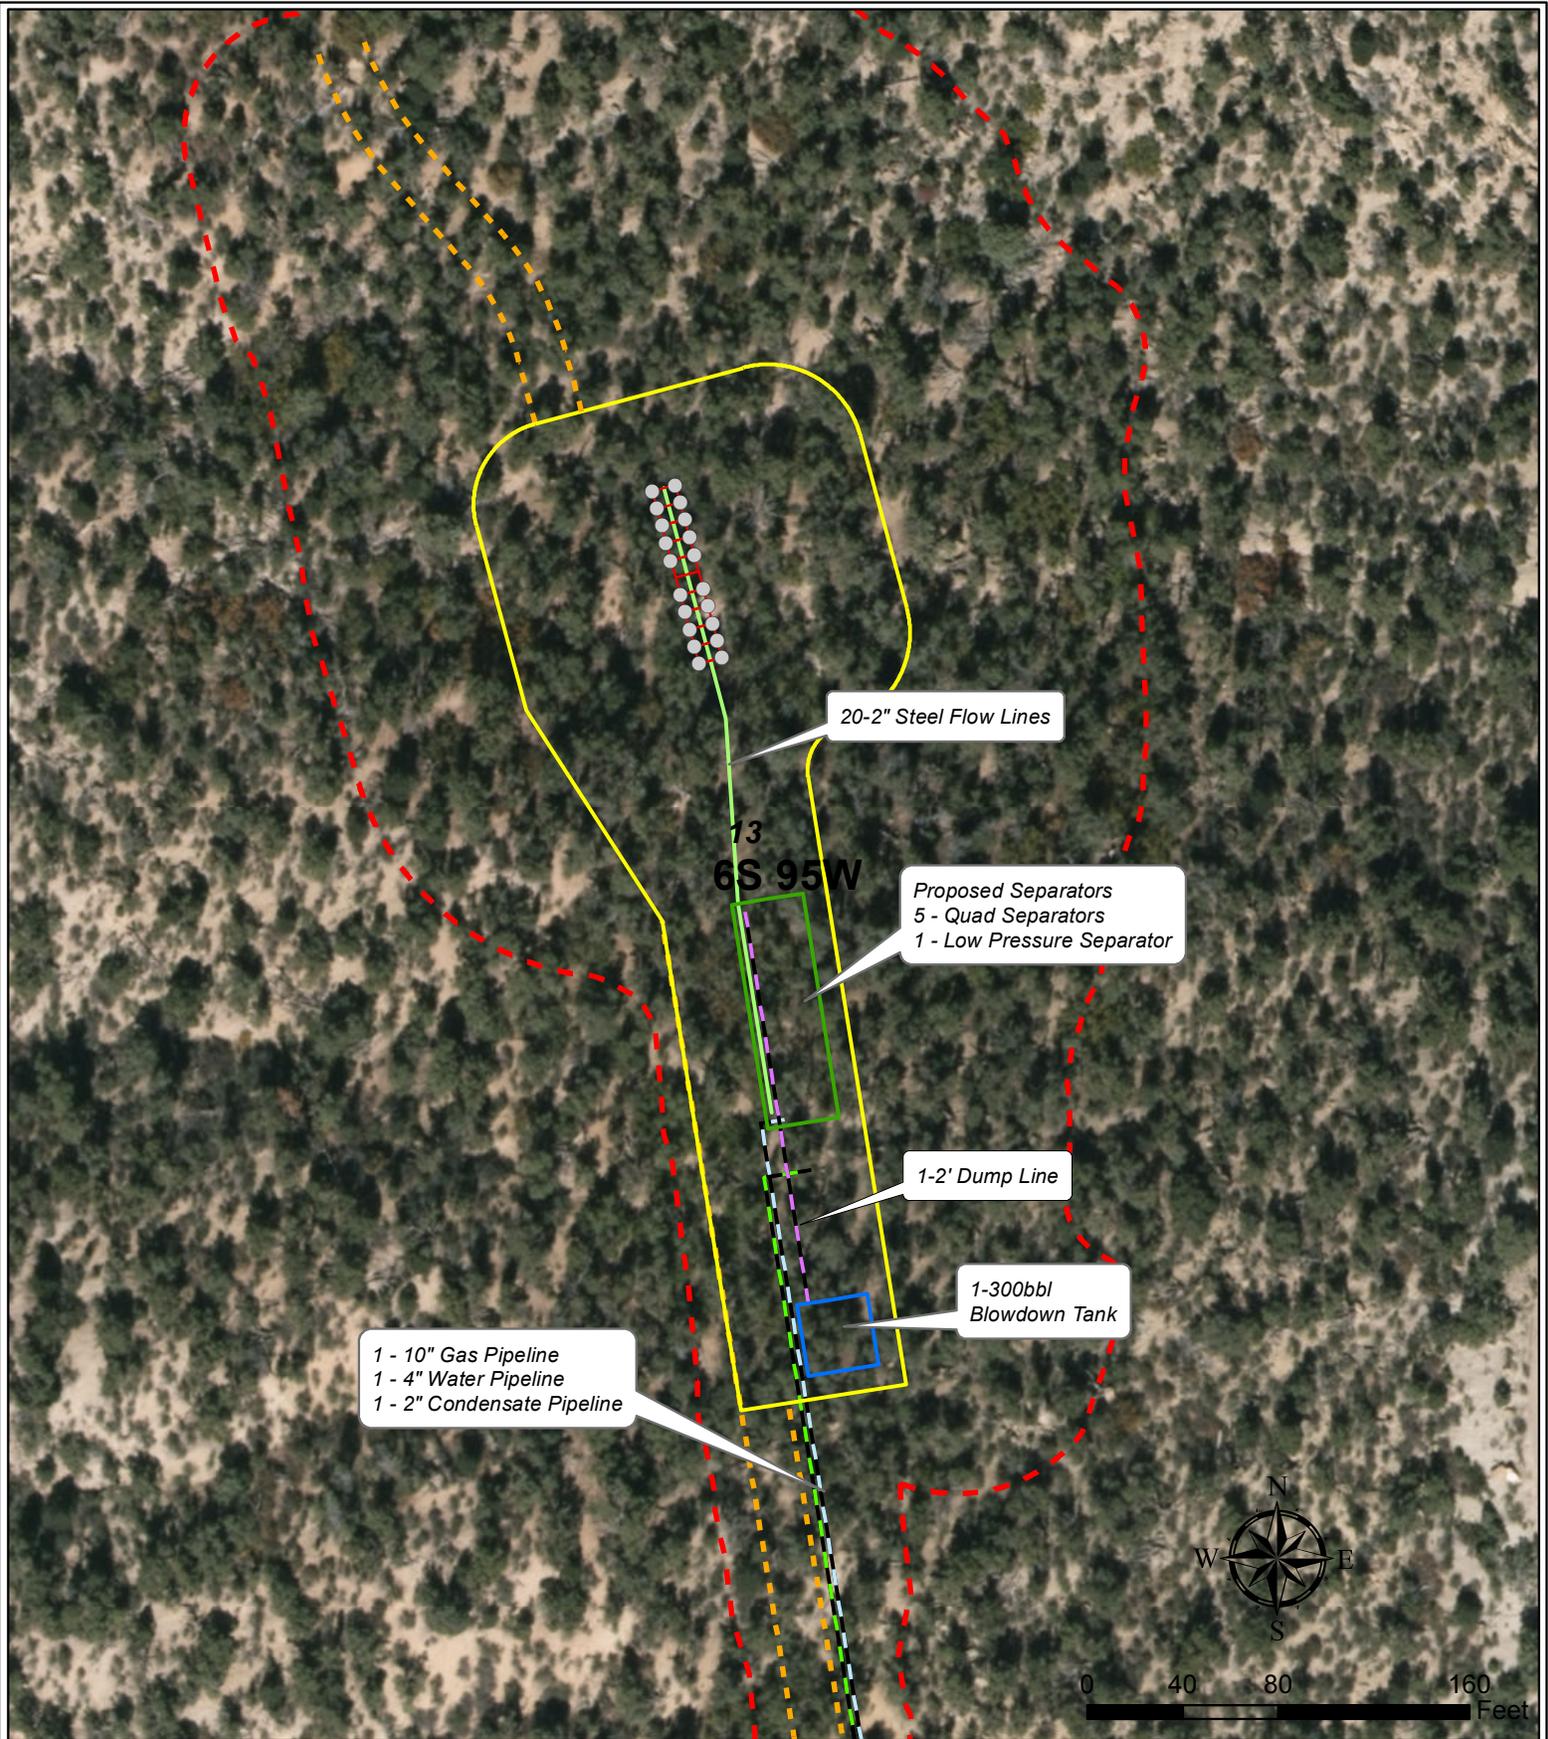

Legend

- Well SHL (TEP Future)
- Proposed Gas Pipeline (10")
- Proposed Dump Line (2")
- Proposed Flowline (20-2")
- Proposed Water & Condensate Pipelines (4" Water/2" Condensate)
- RECLAIM PAD
- Proposed Cellar
- Proposed Tanks
- Proposed Separators
- Proposed Road
- Proposed Limit of Disturbance

PA 44-13 Pad

Facility Layout Drawing & Equipment Setback Dimensions for Interim Reclaim

July 18, 2018

