


Section 20
T. 6 S., R 94 W.

0 25 50
GRAPHIC SCALE IN FEET
1 INCH = 50 FEET

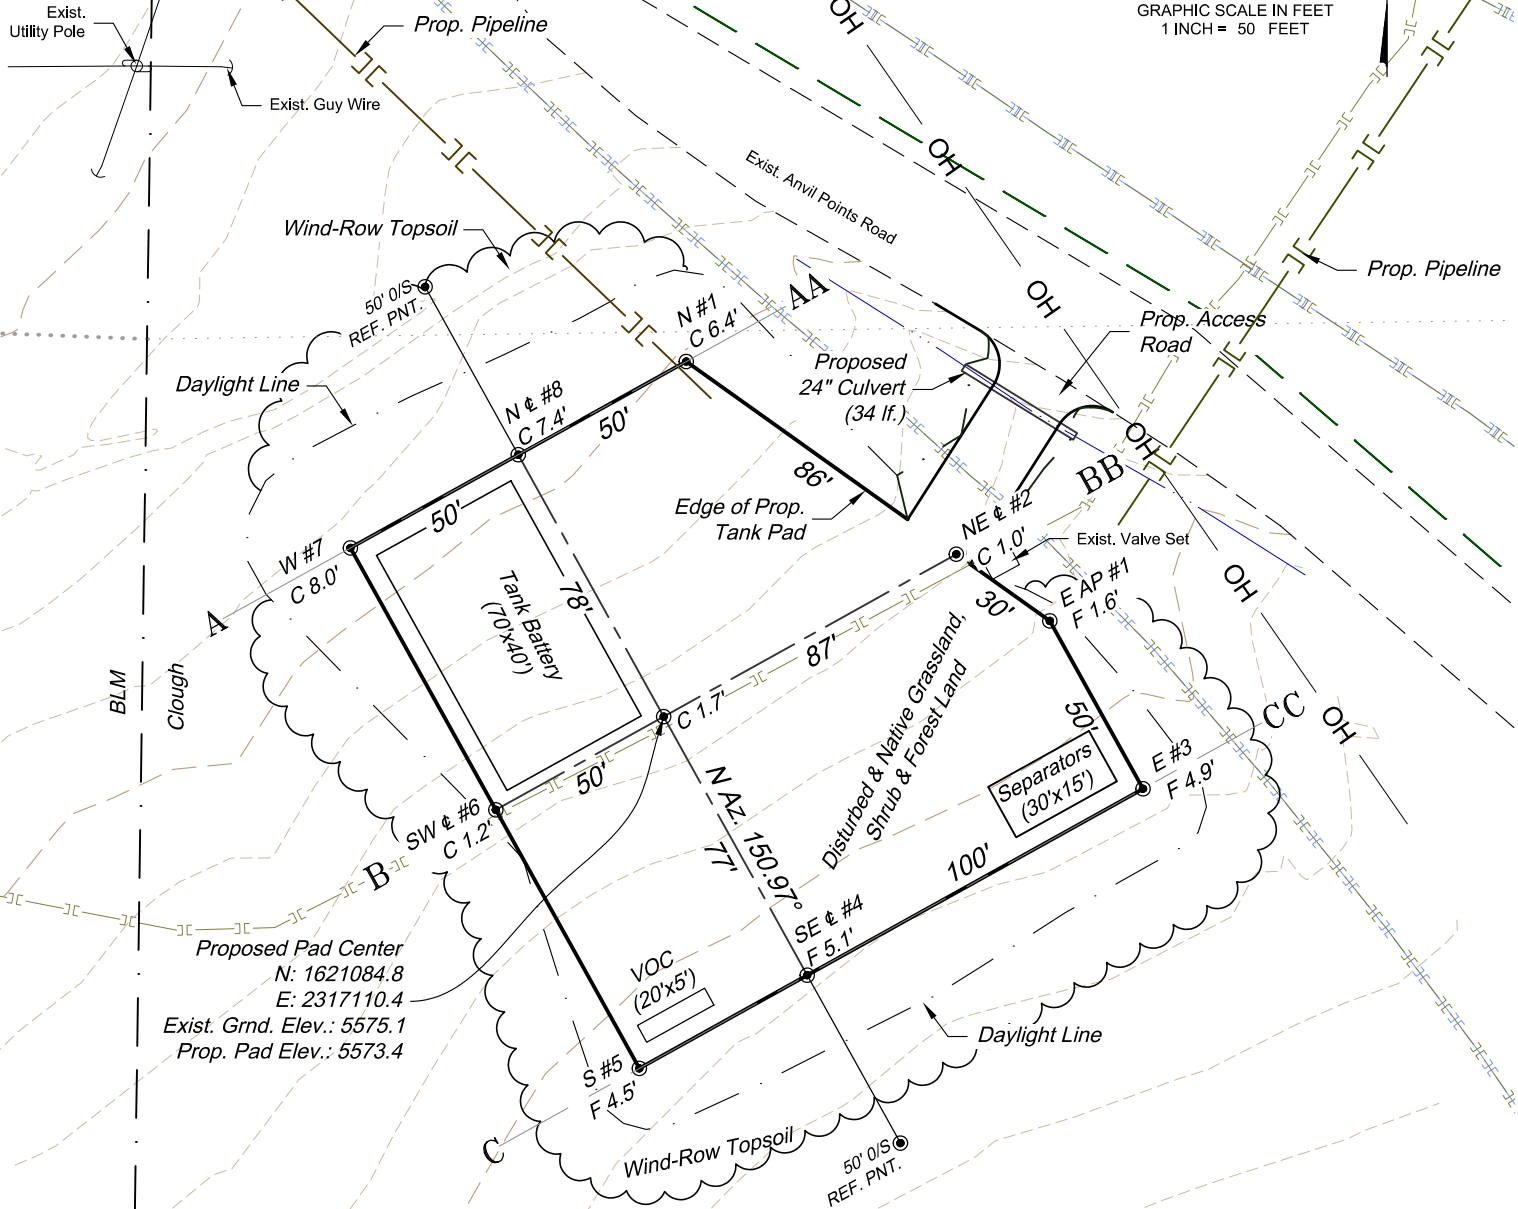

Proposed Pad Center
N: 1621084.8
E: 2317110.4
Exist. Grnd. Elev.: 5575.1
Prop. Pad Elev.: 5573.4

- *NOTE:
1.) Topsoil Volume Based on 12" Soil Depth.
2.) Swell Factor of 15% Applied to All Earthwork Cut Volumes.
3.) Total Disturbance = 1.18 ac.

REVISED: 6/19/18

136 East Third Street
Rifle, Colorado 81650
Ph. (970) 625-2720
Fax (970) 625-2773



SCALE: 1" = 50'
DATE: 4/12/18
PLAT: 1 of 4
PROJECT: TEP Valley
DFT: cs


ESTIMATED EARTHWORK QUANTITIES (cy)				
ITEM	CUT	FILL	TOPSOIL	EXCESS
PAD	2370	1210	1130	30
TRENCH	0			0
TOTALS	2370	1210	1130	30

Construction Plan Prepared for:



TEP Rocky Mountain LLC

RWF 12-20 Tank Pad - Plat 1
CONSTRUCTION LAYOUT

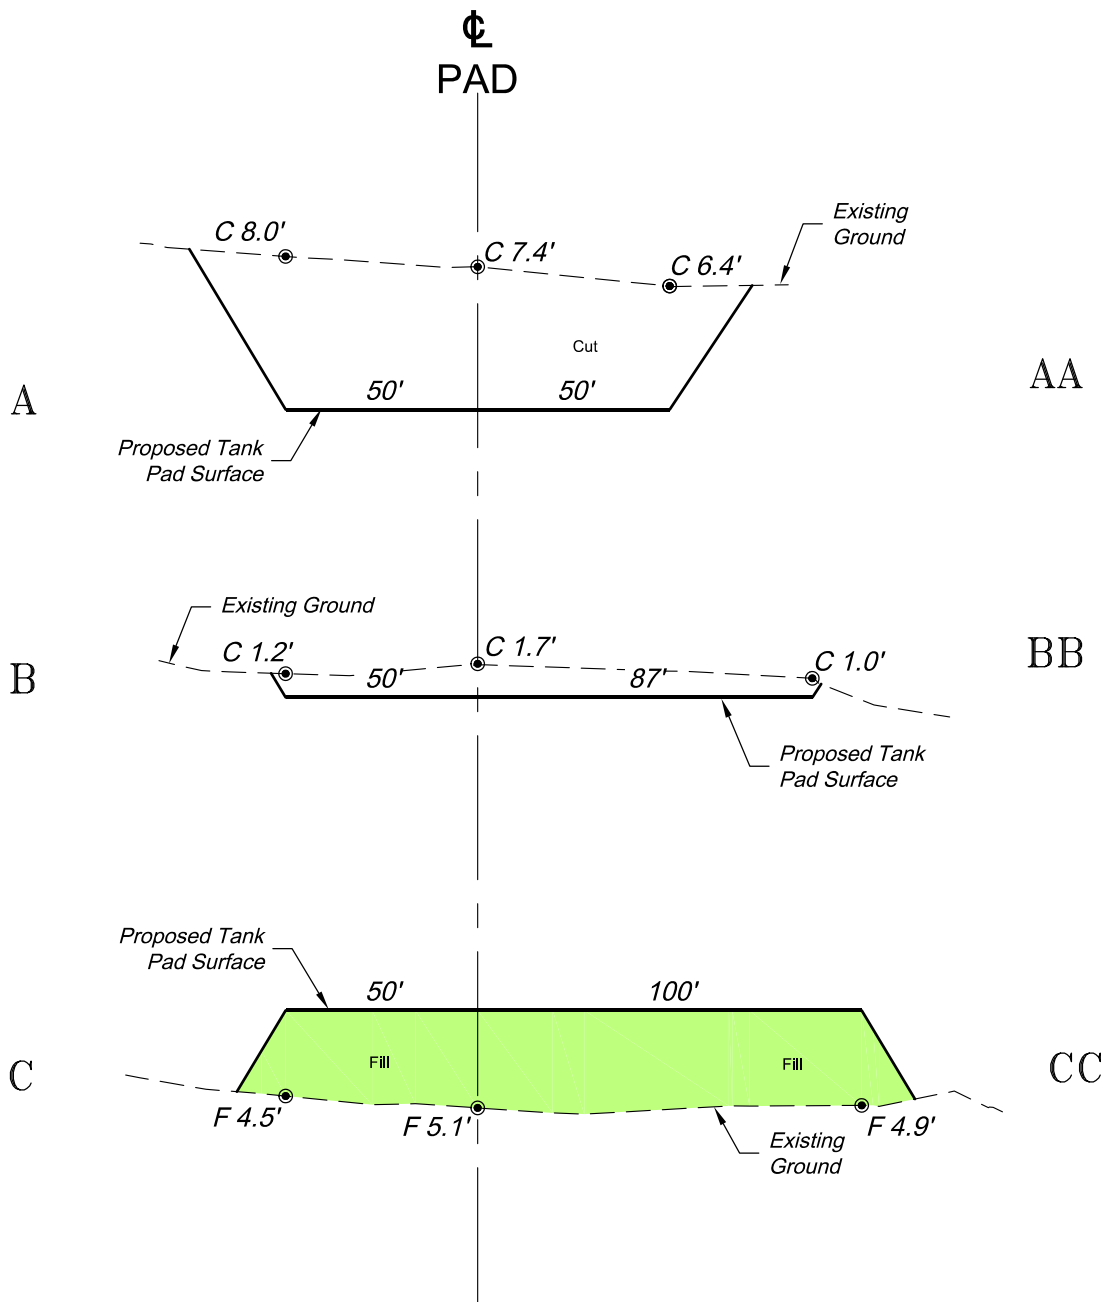

SCALE: Horiz.: 1" = 50'
Vert.: 1" = 10'

*NOTE:
CUT SLOPES: 3:1
FILL SLOPES: 3:1,
UNLESS OTHERWISE NOTED.