

NOTE: PARCEL DATA SHOWN HAS BEEN OBTAINED FROM VARIOUS SOURCES AND SHOULD BE USED FOR MAPPING, GRAPHIC AND PLANNING PURPOSES ONLY. NO WARRANTY IS MADE BY UINTAH ENGINEERING AND LAND SURVEYING (UELS) FOR ACCURACY OF THE PARCEL DATA.

**LEGEND:**

<span style="color: blue;">---</span>	EXISTING ROAD	<span style="color: red;">1</span>	INSTALL CATTLE GUARD
<span style="color: blue;">---</span>	PROPOSED ROAD	<span style="color: red;">2</span>	EXISTING CATTLE GUARD
<span style="color: black;">---</span>	EXISTING FENCE		
<span style="color: purple;">---</span>	PROPOSED FENCE		



**UELS, LLC**  
Corporate Office \* 85 South 200 East  
Vernal, UT 84078 \* (435) 789-1017



**SandRidge Exploration & Production, LLC**


**OXBOW 0880 S29 PAD**  
SW 1/4 SE 1/4, SECTION 29 &  
NW 1/4 NE 1/4, SECTION 32 T8N, R80W, 6th P.M.  
JACKSON COUNTY, COLORADO

SURVEYED BY	J.C., G.W.	04-10-17	SCALE
DRAWN BY	L.W.	04-19-17	1 : 24,000

**ACCESS ROAD MAP**

**TOPO B**



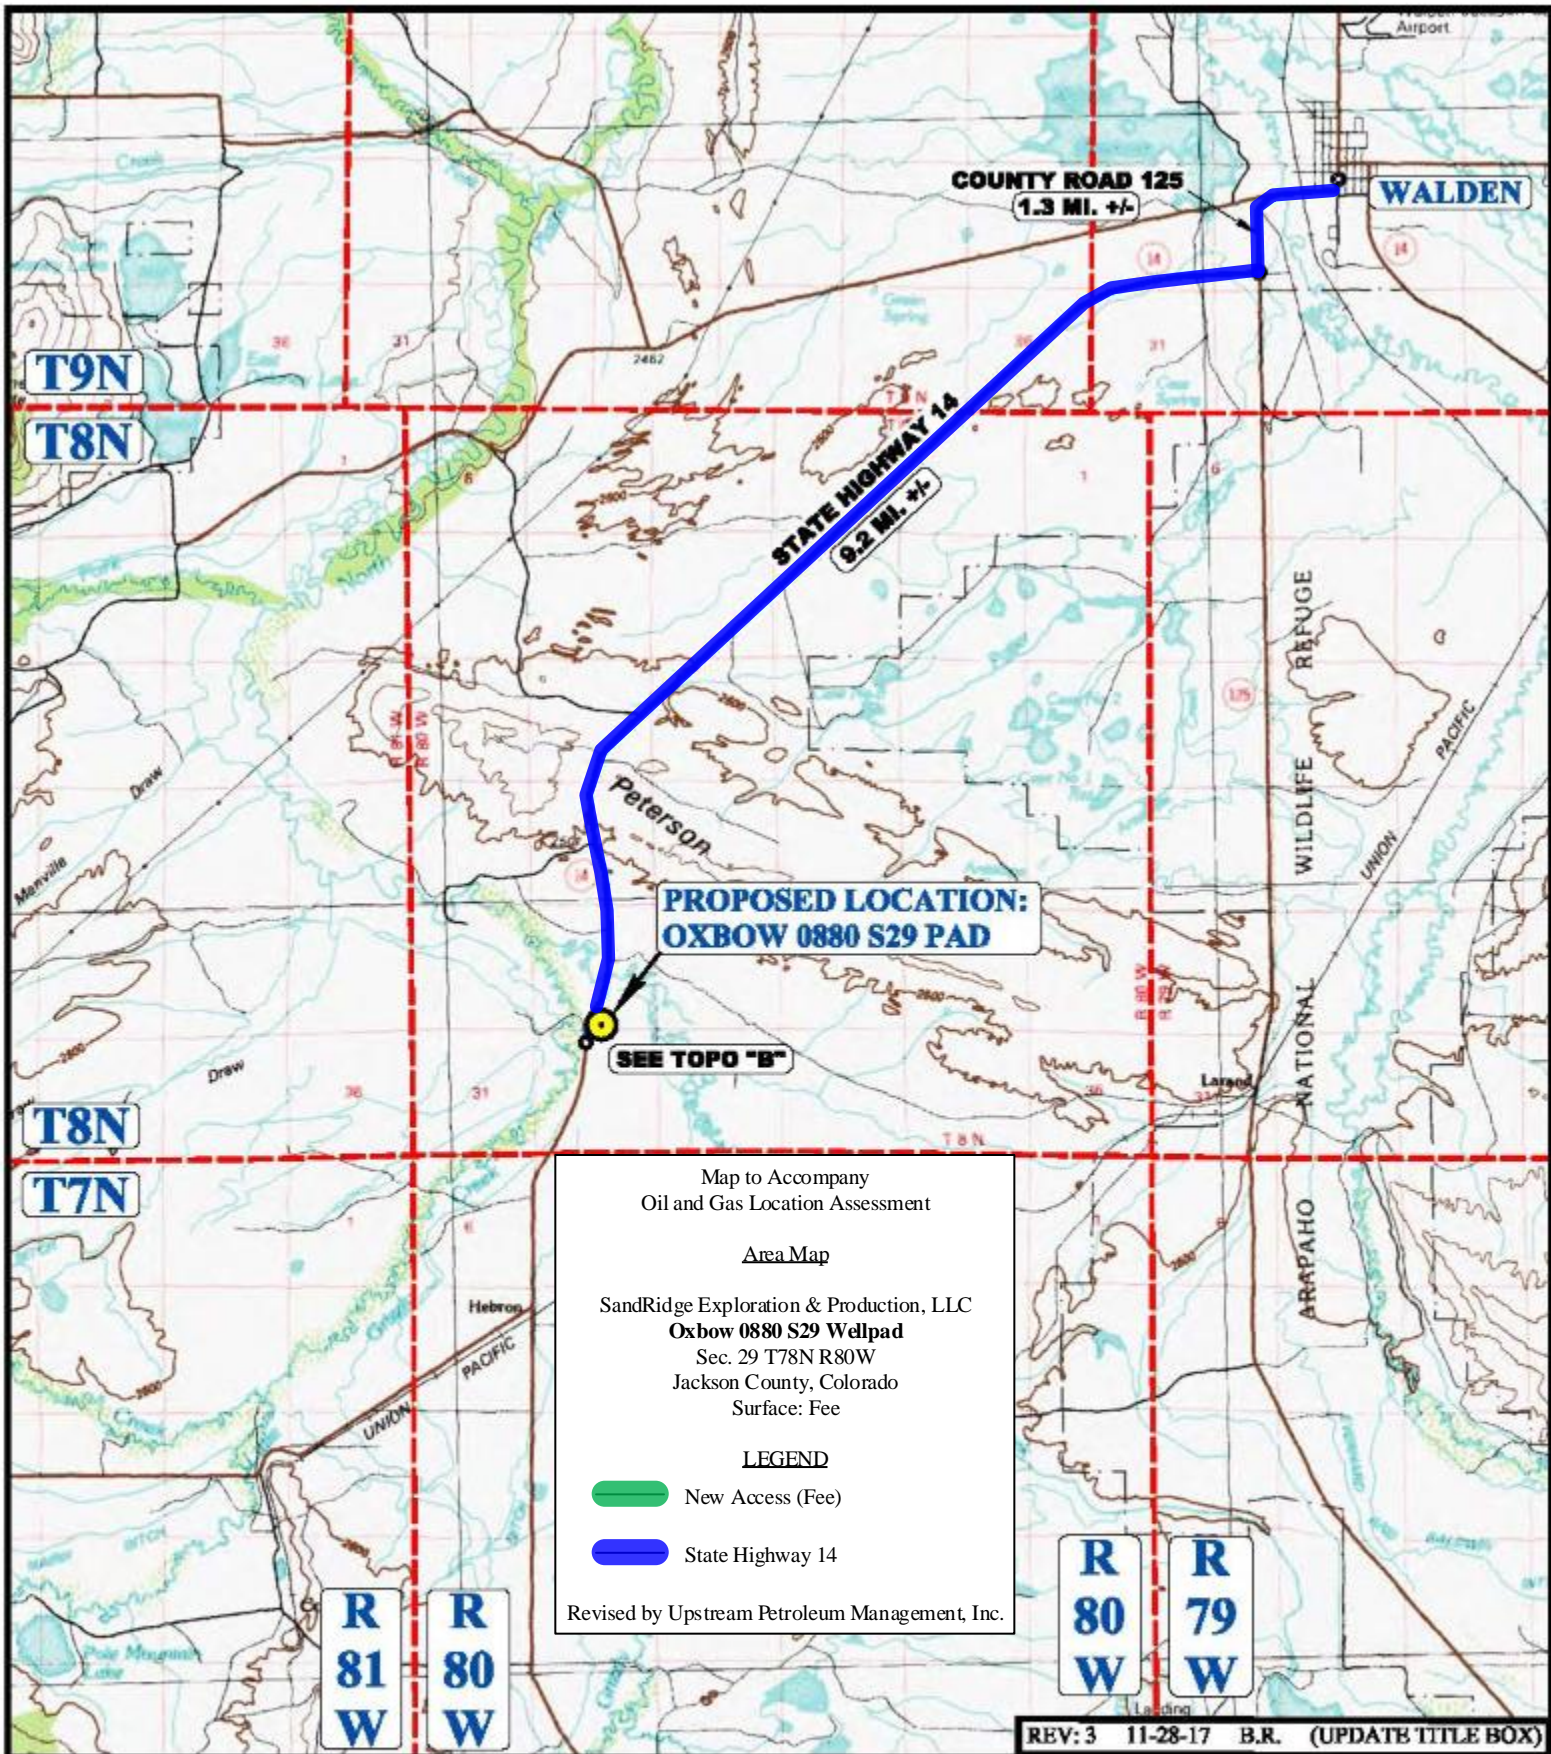

**LEGEND:**

**PROPOSED LOCATION**



**UELS, LLC**  
 Corporate Office \* 85 South 200 East  
 Vernal, UT 84078 \* (435) 789-1017



**SandRidge Exploration & Production, LLC**

**OXBOW 0880 S29 PAD**  
 SW 1/4 SE 1/4, SECTION 29 &  
 NW 1/4 NE 1/4, SECTION 32 T8N, R80W, 6th P.M.  
 JACKSON COUNTY, COLORADO

SURVEYED BY	J.C., G.W.	04-10-17	SCALE
DRAWN BY	L.W.	04-19-17	1 : 100,000
<b>ACCESS ROAD MAP</b>			<b>TOPO A</b>