

T8N


Little Grizzly Cr

Peters

PROPOSED LOCATION:
STAGING AREA

PROPOSED LOCATION:
OXBOW 0880 S29 PAD

DRAINAGE

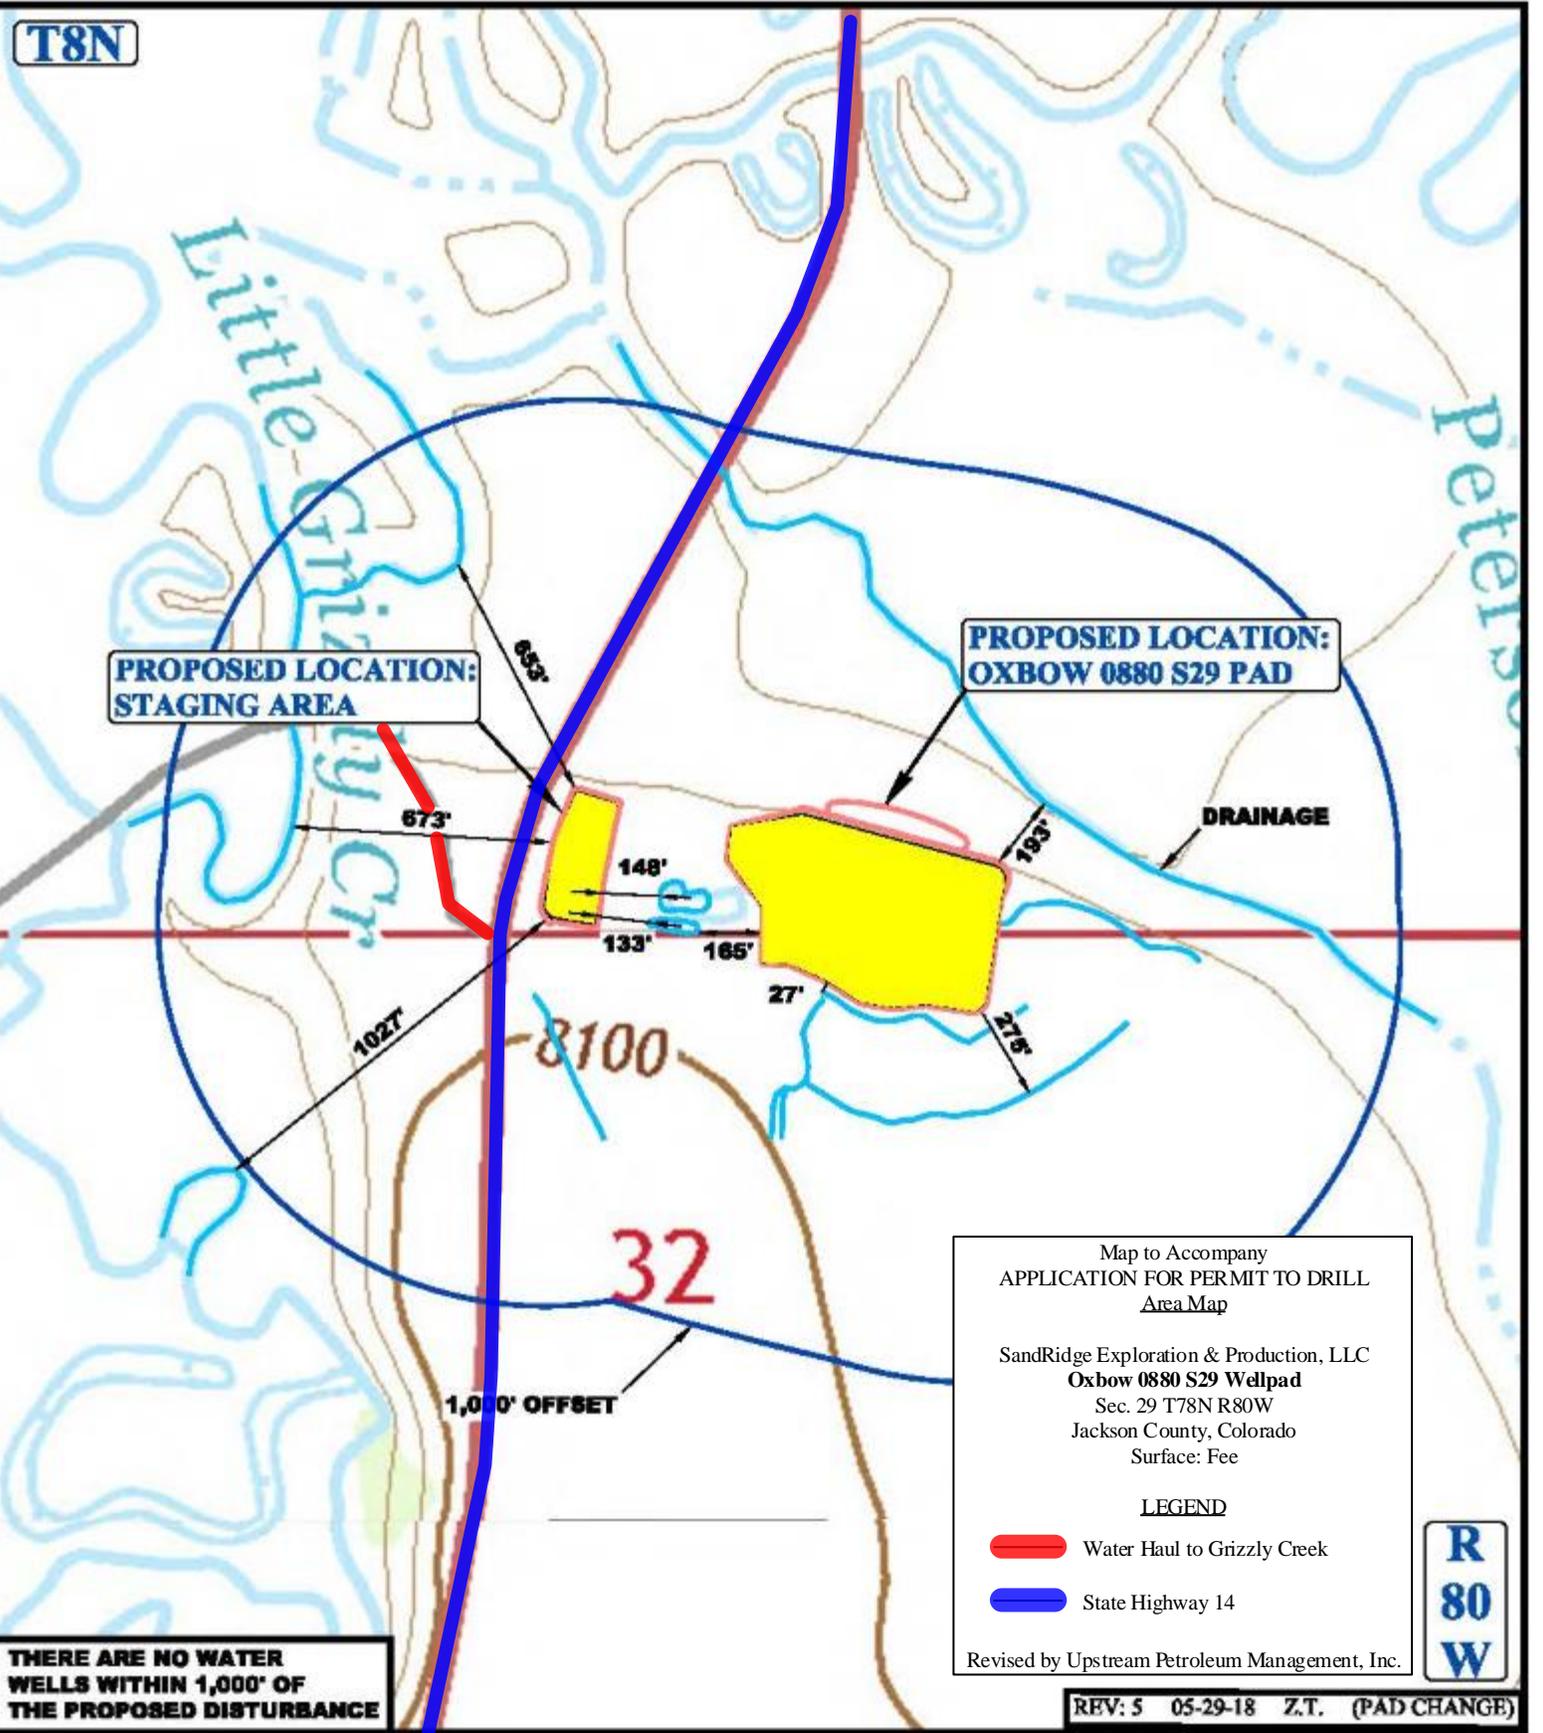

Map to Accompany
APPLICATION FOR PERMIT TO DRILL
Area Map

SandRidge Exploration & Production, LLC
Oxbow 0880 S29 Wellpad
Sec. 29 T78N R80W
Jackson County, Colorado
Surface: Fee

LEGEND

- Water Haul to Grizzly Creek
- State Highway 14

Revised by Upstream Petroleum Management, Inc.

R
80
W

THERE ARE NO WATER
WELLS WITHIN 1,000' OF
THE PROPOSED DISTURBANCE

REV: 5 05-29-18 Z.T. (PAD CHANGE)

LEGEND:

- EXISTING DRAINAGE
- 1000' OFFSET BOUNDARY
- EDGE OF DISTURBANCE



SandRidge Exploration & Production, LLC

OXBOW 0880 S29 PAD
SW 1/4 SE 1/4, SECTION 29 &
NW 1/4 NE 1/4, SECTION 32 T8N, R80W, 6th P.M.
JACKSON COUNTY, COLORADO

SURVEYED BY	J.C., G.W.	04-10-17	SCALE
DRAWN BY	L.W.	04-19-17	1 : 6,000

HYDROLOGY MAP

TOPO W



UELS, LLC
Corporate Office * 85 South 200 East
Vernal, UT 84078 * (435) 789-1017