


PROPOSED SCALED FACILITY DRAWING

SOUTH WELD SWD FACILITY


SECTION: 30
TOWNSHIP: 1N
RANGE: 66W
6TH. P.M.
WELD COUNTY, CO

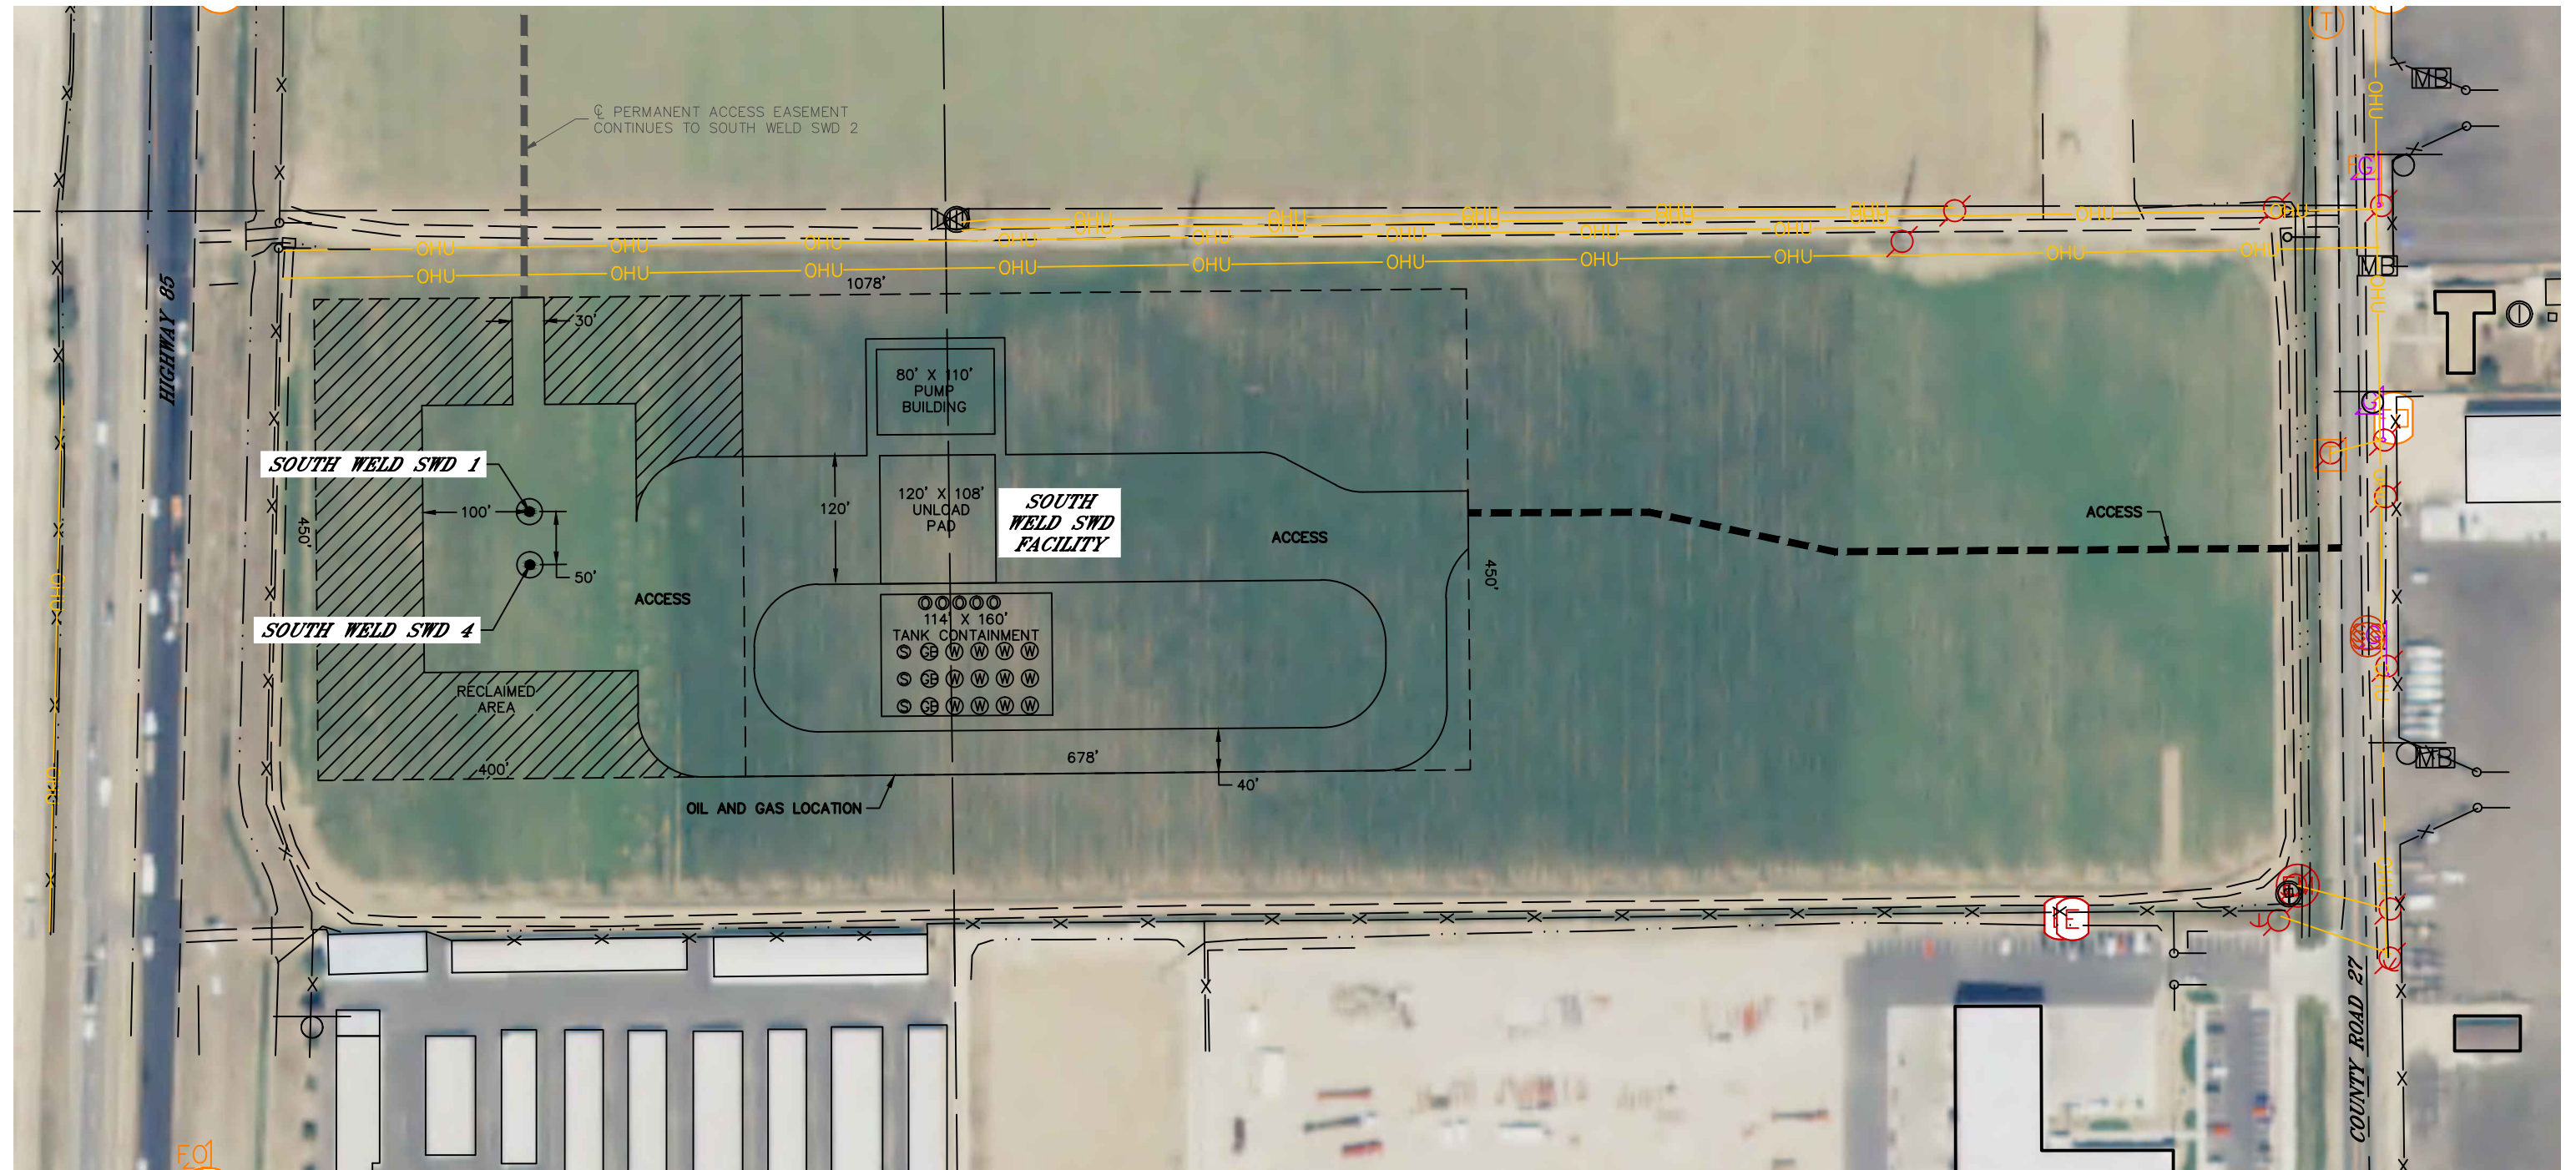

LEGEND

- PROPOSED WELL HEAD
- Ⓢ SLUDGE TANK
- Ⓞ GUNBARREL
- Ⓢ OIL TANK
- Ⓢ WATER TANK

TOTAL DISTURBED AREA OF LOCATION: ±11.1 ACRES
TOTAL SIZE OF LOCATION AFTER RECLAMATION: ±6.6 ACRES

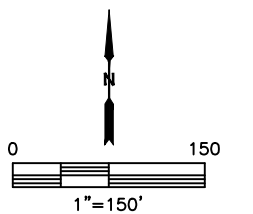

DATE: 6/13/2018
PROJECT#: 2018040