

LEGEND:

 PROPOSED LOCATION




UELS, LLC
Corporate Office * 85 South 200 East
Vernal, UT 84078 * (435) 789-1017



HIGHPOINT OPERATING CORPORATION

PARK 4-63 4 NE PAD
SE 1/4 NE 1/4, SECTION 4, T4N, R63W, 6th P.M.
WELD COUNTY, COLORADO

SURVEYED BY	M.M., D.E.	08-06-18	SCALE
DRAWN BY	C.C.	08-07-18	1 : 100,000
ACCESS ROAD MAP			TOPO A

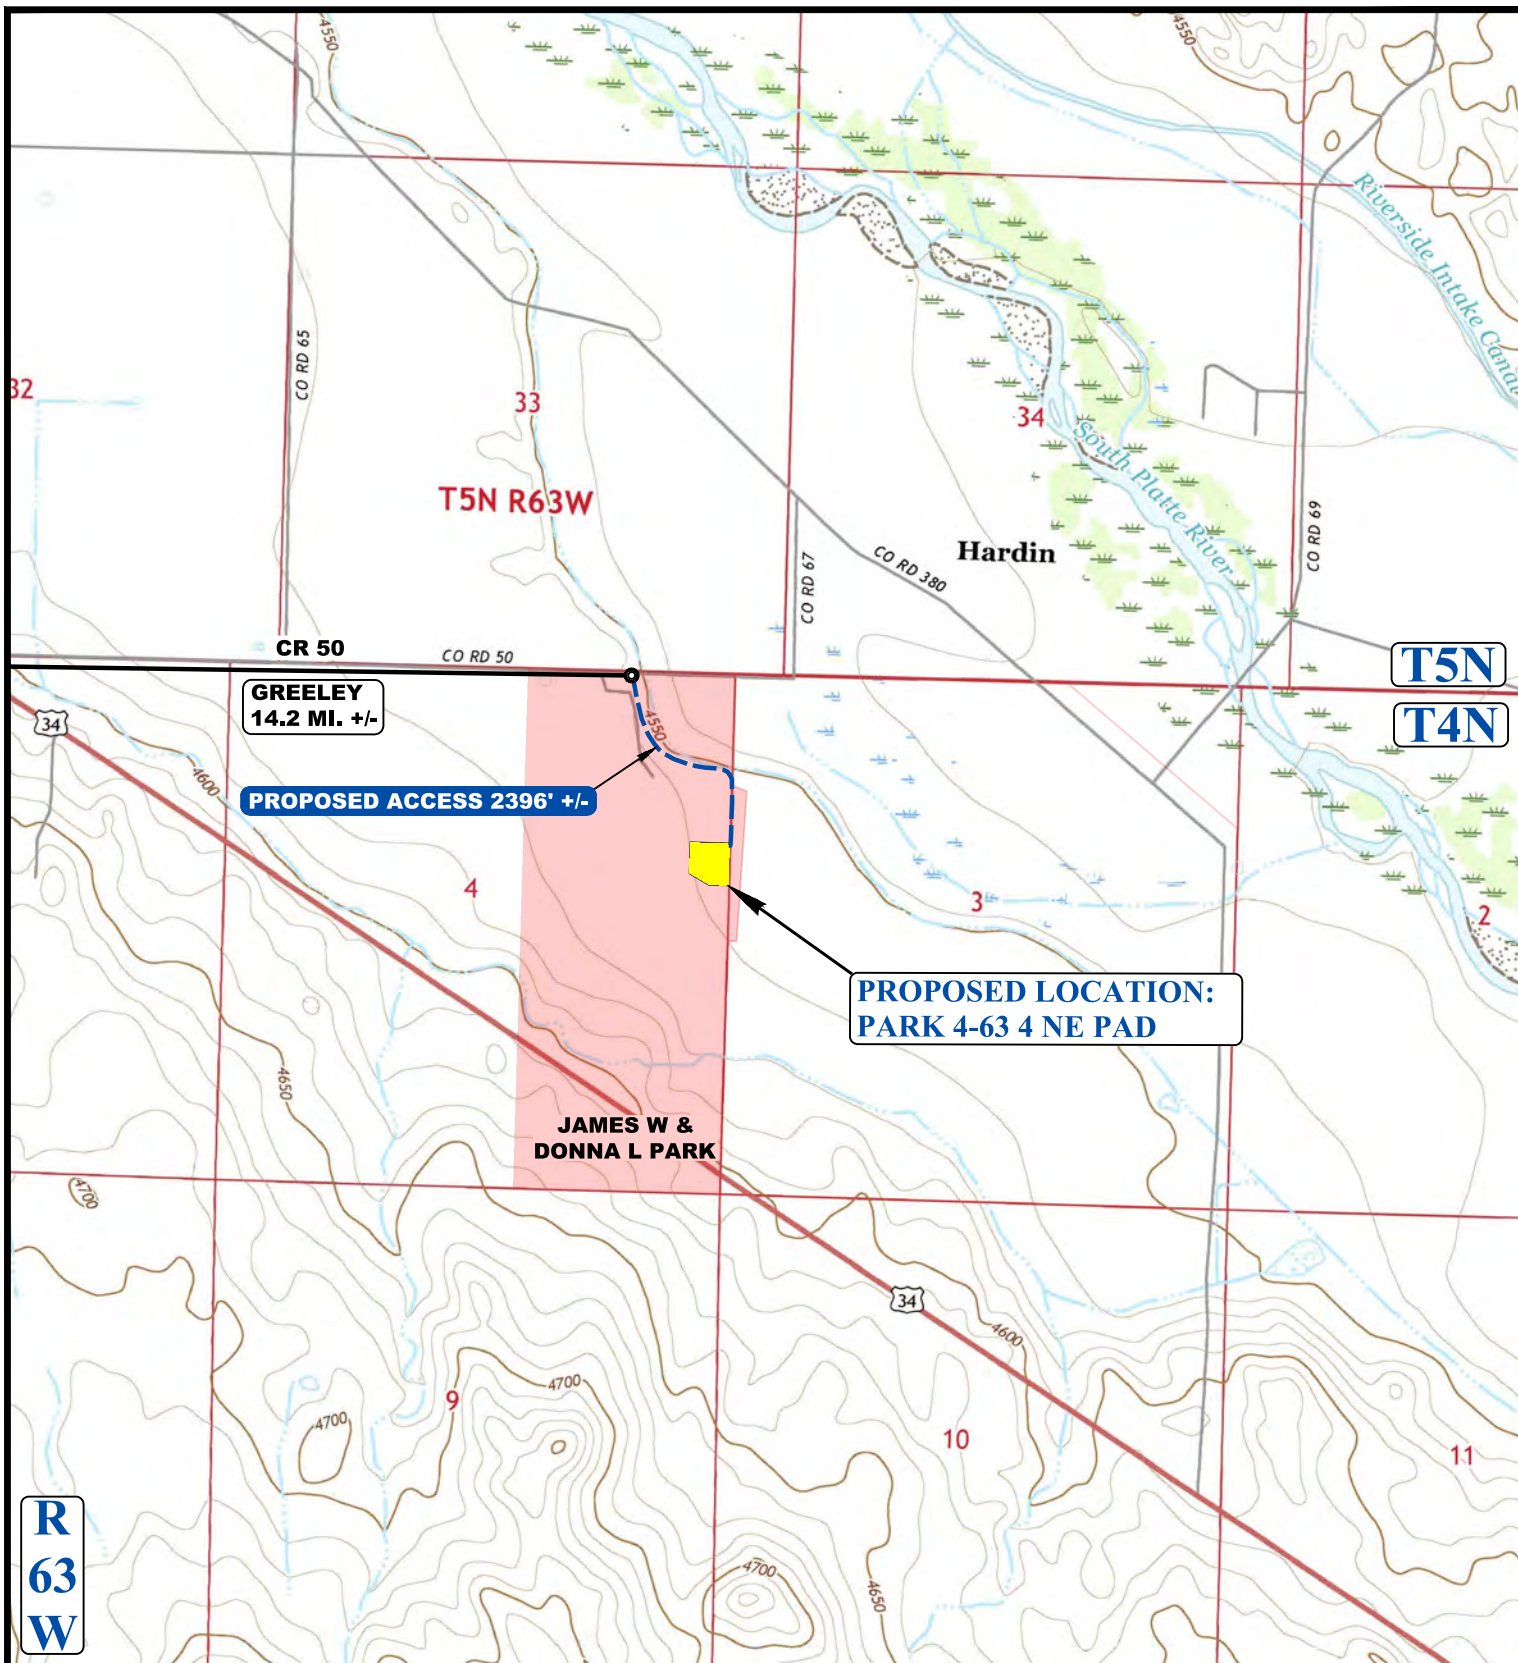

NOTE: PARCEL DATA SHOWN HAS BEEN OBTAINED FROM VARIOUS SOURCES AND SHOULD BE USED FOR MAPPING, GRAPHIC AND PLANNING PURPOSES ONLY. NO WARRANTY IS MADE BY UINTAH ENGINEERING AND LAND SURVEYING (UELS) FOR ACCURACY OF THE PARCEL DATA.

LEGEND:

— EXISTING ROAD
 - - - PROPOSED ROAD



HIGHPOINT OPERATING CORPORATION

PARK 4-63 4 NE PAD
 SE 1/4 NE 1/4, SECTION 4, T4N, R63W, 6th P.M.
 WELD COUNTY, COLORADO

SURVEYED BY	M.M., D.E.	08-06-18	SCALE
DRAWN BY	C.C.	08-07-18	1 : 24,000
ACCESS ROAD MAP			TOPO B



UELS, LLC
 Corporate Office * 85 South 200 East
 Vernal, UT 84078 * (435) 789-1017