



ACCESS ROAD MAP BLUE PAINTBRUSH PAD

S 1/2 SW 1/4 SECTION 18, TOWNSHIP 2 NORTH, RANGE 68 WEST, 6TH P.M.

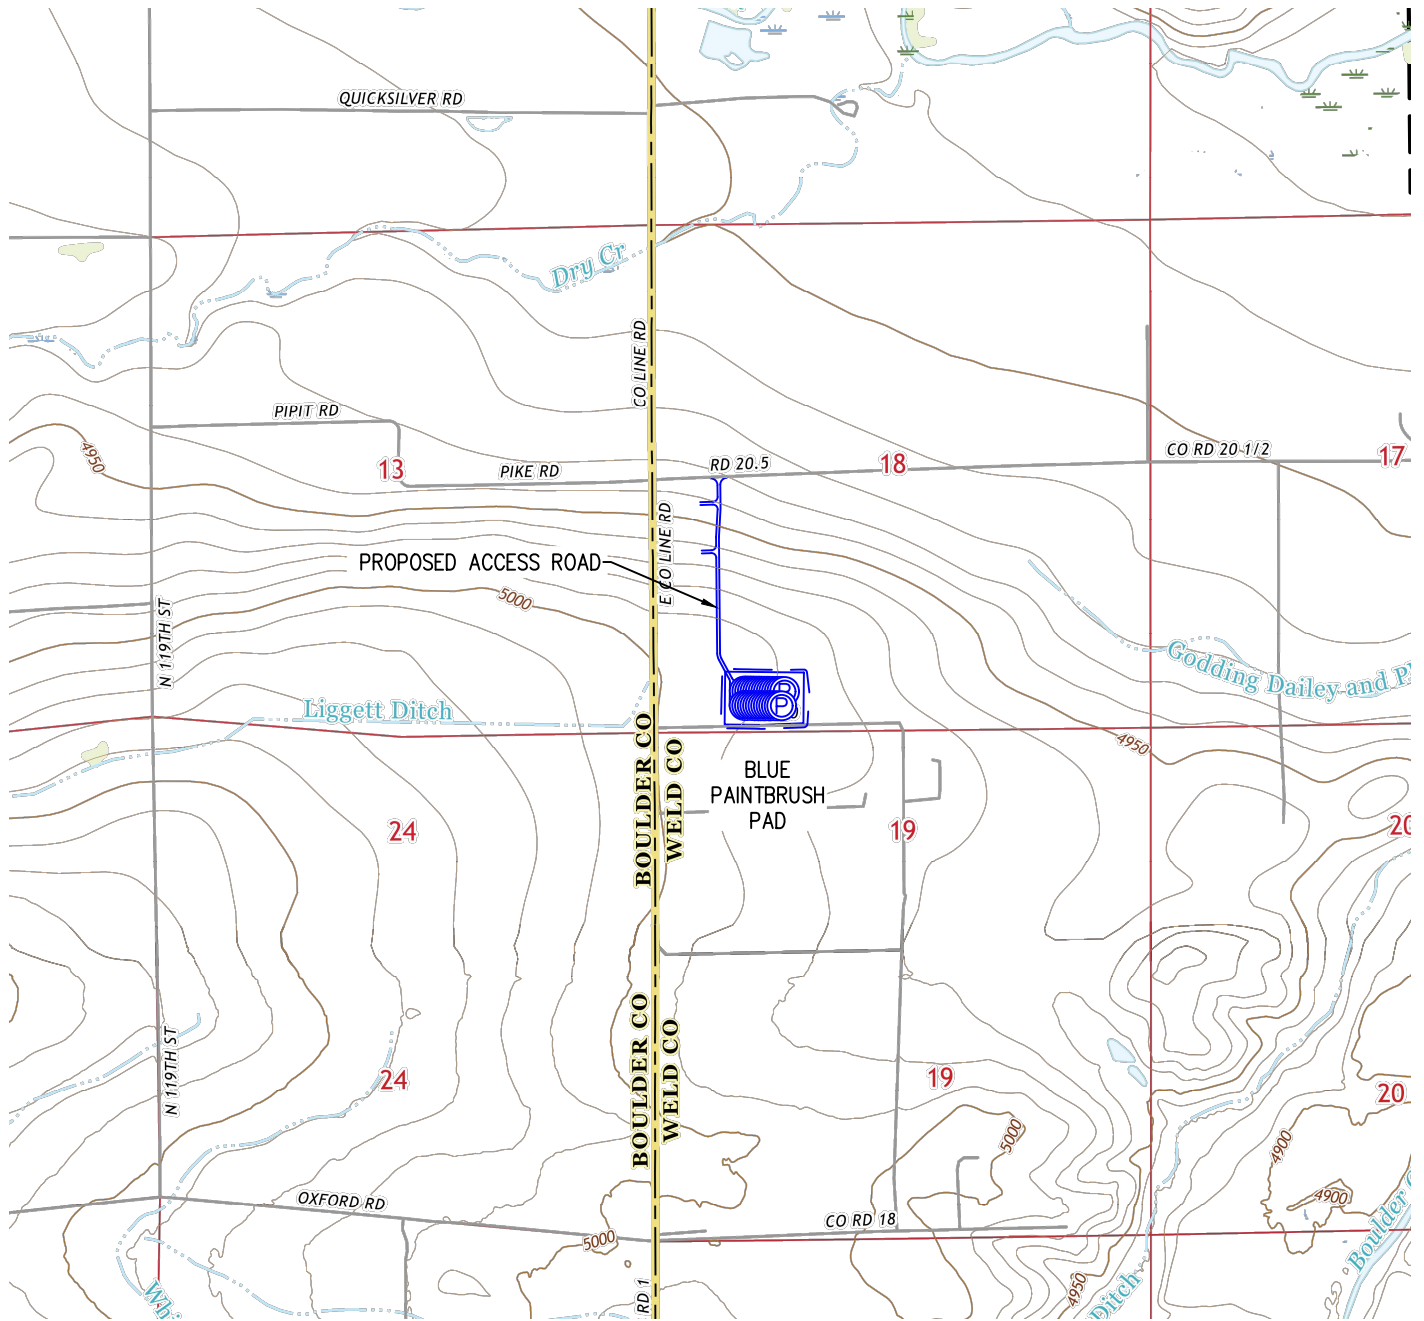

FROM LONGMONT, CO: FROM THE INTERSECTION OF US-287 AND CO-119,
DRIVE EAST ON CO-119 FOR ± 2.6 MILES TO EAST COUNTY LINE ROAD AND TURN RIGHT.
DRIVE SOUTH ON EAST COUNTY LINE ROAD FOR ± 1.5 MILES TO CO RD 20.5 AND TURN LEFT.
DRIVE EAST ON CO RD 20 1/2 FOR ± 0.2 MILES AND TURN RIGHT ONTO PROPOSED ACCESS ROAD.
DRIVE SOUTH ON PROPOSED ACCESS ROAD FOR ± 0.4 MILES TO PROPOSED WELL PAD LOCATION.

TOTAL DISTANCE FROM LONGMONT, CO TO PROPOSED WELL PAD LOCATION IS ± 4.7 MILES

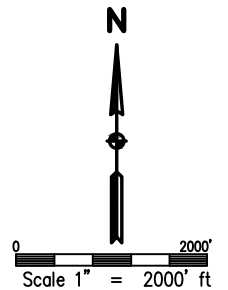

DRAWN BY RPM	CHECKED BY AAD
INITIAL SUBMITTAL 5/18/2018	
REVISED N/A	
DRAWING SIZE 8.5" X 11"	
JOB NO. EXT02N68W18-01	
SHEET 1 OF 1	

