

**PROPOSED LOCATION:
FREEMAN 8-62 13 PAD**

SEE TOPO "B"

2.5 MI. +/-

CR 94

CR 89

2.0 MI. +/-

HIGHWAY 14

RAYMER 20.8 MI. +/-

T9N

T8N

T8N

T7N

R
62
W

R
61
W

R
61
W

R
60
W

LEGEND:

 PROPOSED LOCATION




BISON OIL & GAS II

FREEMAN 8-62 13 PAD
NW 1/4 NE 1/4, SECTION 13, T8N, R62W, 6th P.M.
WELD COUNTY, COLORADO



UELS, LLC
Corporate Office * 85 South 200 East
Vernal, UT 84078 * (435) 789-1017

| | | | |
|------------------------|------------|----------|---------------|
| SURVEYED BY | J.C., O.R. | 08-20-18 | SCALE |
| DRAWN BY | J.L.G. | 08-24-18 | 1 : 100,000 |
| ACCESS ROAD MAP | | | TOPO A |

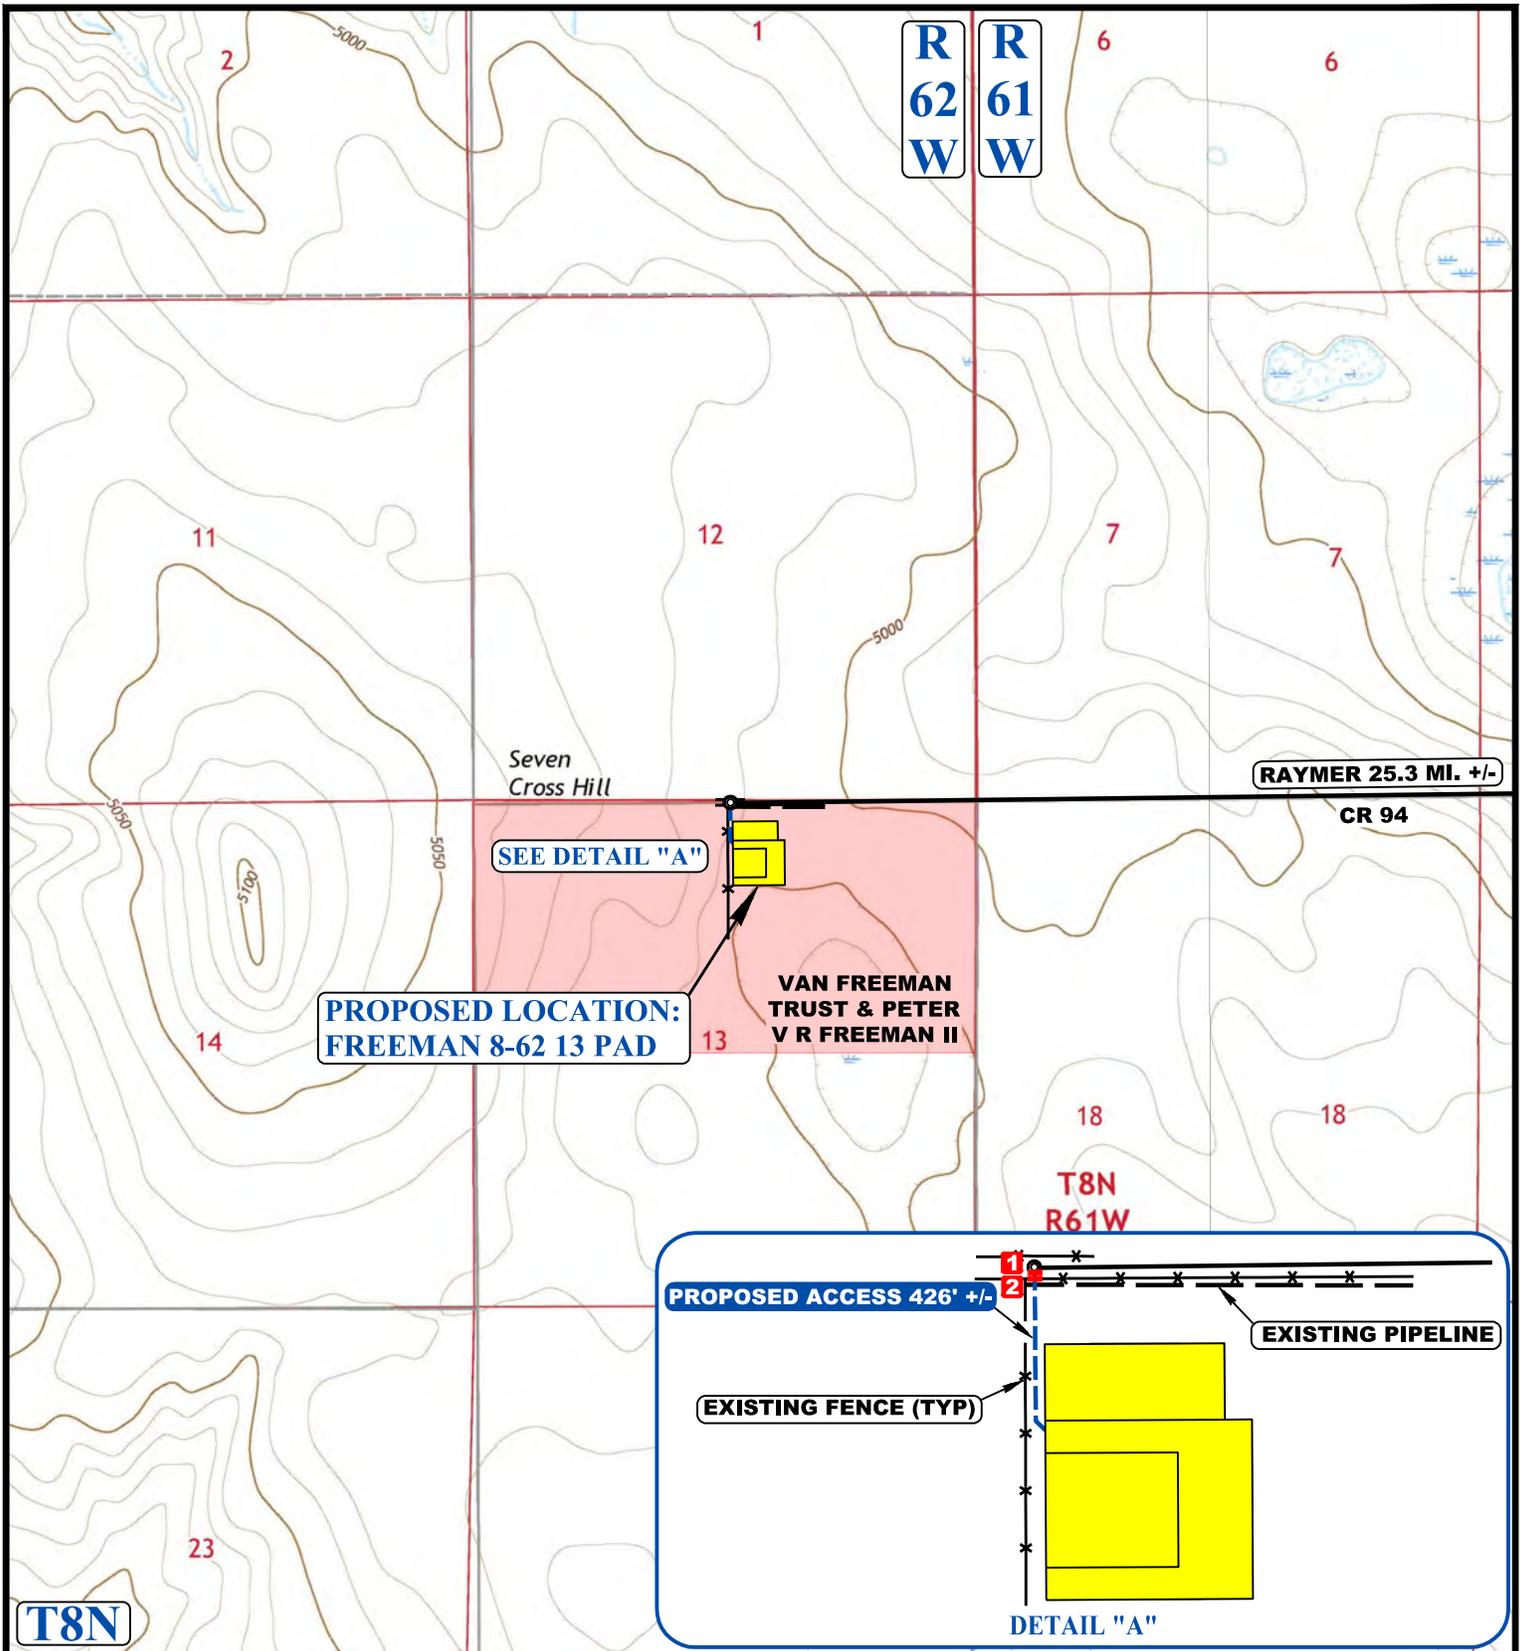

NOTE: PARCEL DATA SHOWN HAS BEEN OBTAINED FROM VARIOUS SOURCES AND SHOULD BE USED FOR MAPPING, GRAPHIC AND PLANNING PURPOSES ONLY. NO WARRANTY IS MADE BY UINTAH ENGINEERING AND LAND SURVEYING (UELS) FOR ACCURACY OF THE PARCEL DATA.

LEGEND:

- EXISTING ROAD
- EXISTING PIPELINE
- PROPOSED ROAD
- EXISTING FENCE
- 1 INSTALL 18" CULVERT
- 2 INSTALL CATTLE GUARD



BISON OIL & GAS II

FREEMAN 8-62 13 PAD
 NW 1/4 NE 1/4, SECTION 13, T8N, R62W, 6th P.M.
 WELD COUNTY, COLORADO

| | | | |
|------------------------|------------|----------|---------------|
| SURVEYED BY | J.C., O.R. | 08-20-18 | SCALE |
| DRAWN BY | J.L.G. | 08-24-18 | 1 : 24,000 |
| ACCESS ROAD MAP | | | TOPO B |



UELS, LLC
 Corporate Office * 85 South 200 East
 Vernal, UT 84078 * (435) 789-1017