

SWMP LEGEND:
SCE - STABILIZED CONSTRUCTION ENTRANCE
SL - SLASH
W - WATTLE

FINISHED GRADE ELEVATION = 8291.3'

NOTES:
• Pipe stack is to be located a min. of 100' from the wellhead.
• Round corners at 35' radius or as needed.
• Construct diversion ditches as needed.
• Contours shown at 2' intervals.
• Cut/Fill slopes 1:1.25 (Typ.).
• Underground utilities shown on this sheet are for visualization purposes only, actual locations to be determined prior to construction.



UELS, LLC
Corporate Office * 85 South 200 East
Vernal, UT 84078 * (435) 789-1017

REV: 4 09-18-18 M.D. (ADD CUTTING STORAGE AREA)


Caerus Oil & Gas LLC

NPR B16 596 PAD
NW 1/4 NE 1/4, SECTION 16, T5S, R96W, 6th P.M.
GARFIELD COUNTY, COLORADO

SURVEYED BY	BART HUNTING, D.P.	03-20-18	SCALE
DRAWN BY	C.D.L.	03-26-18	1" = 60'

CONSTRUCTION LAYOUT FIGURE #1

1" = 40'
X-Section
Scale
1" = 100'

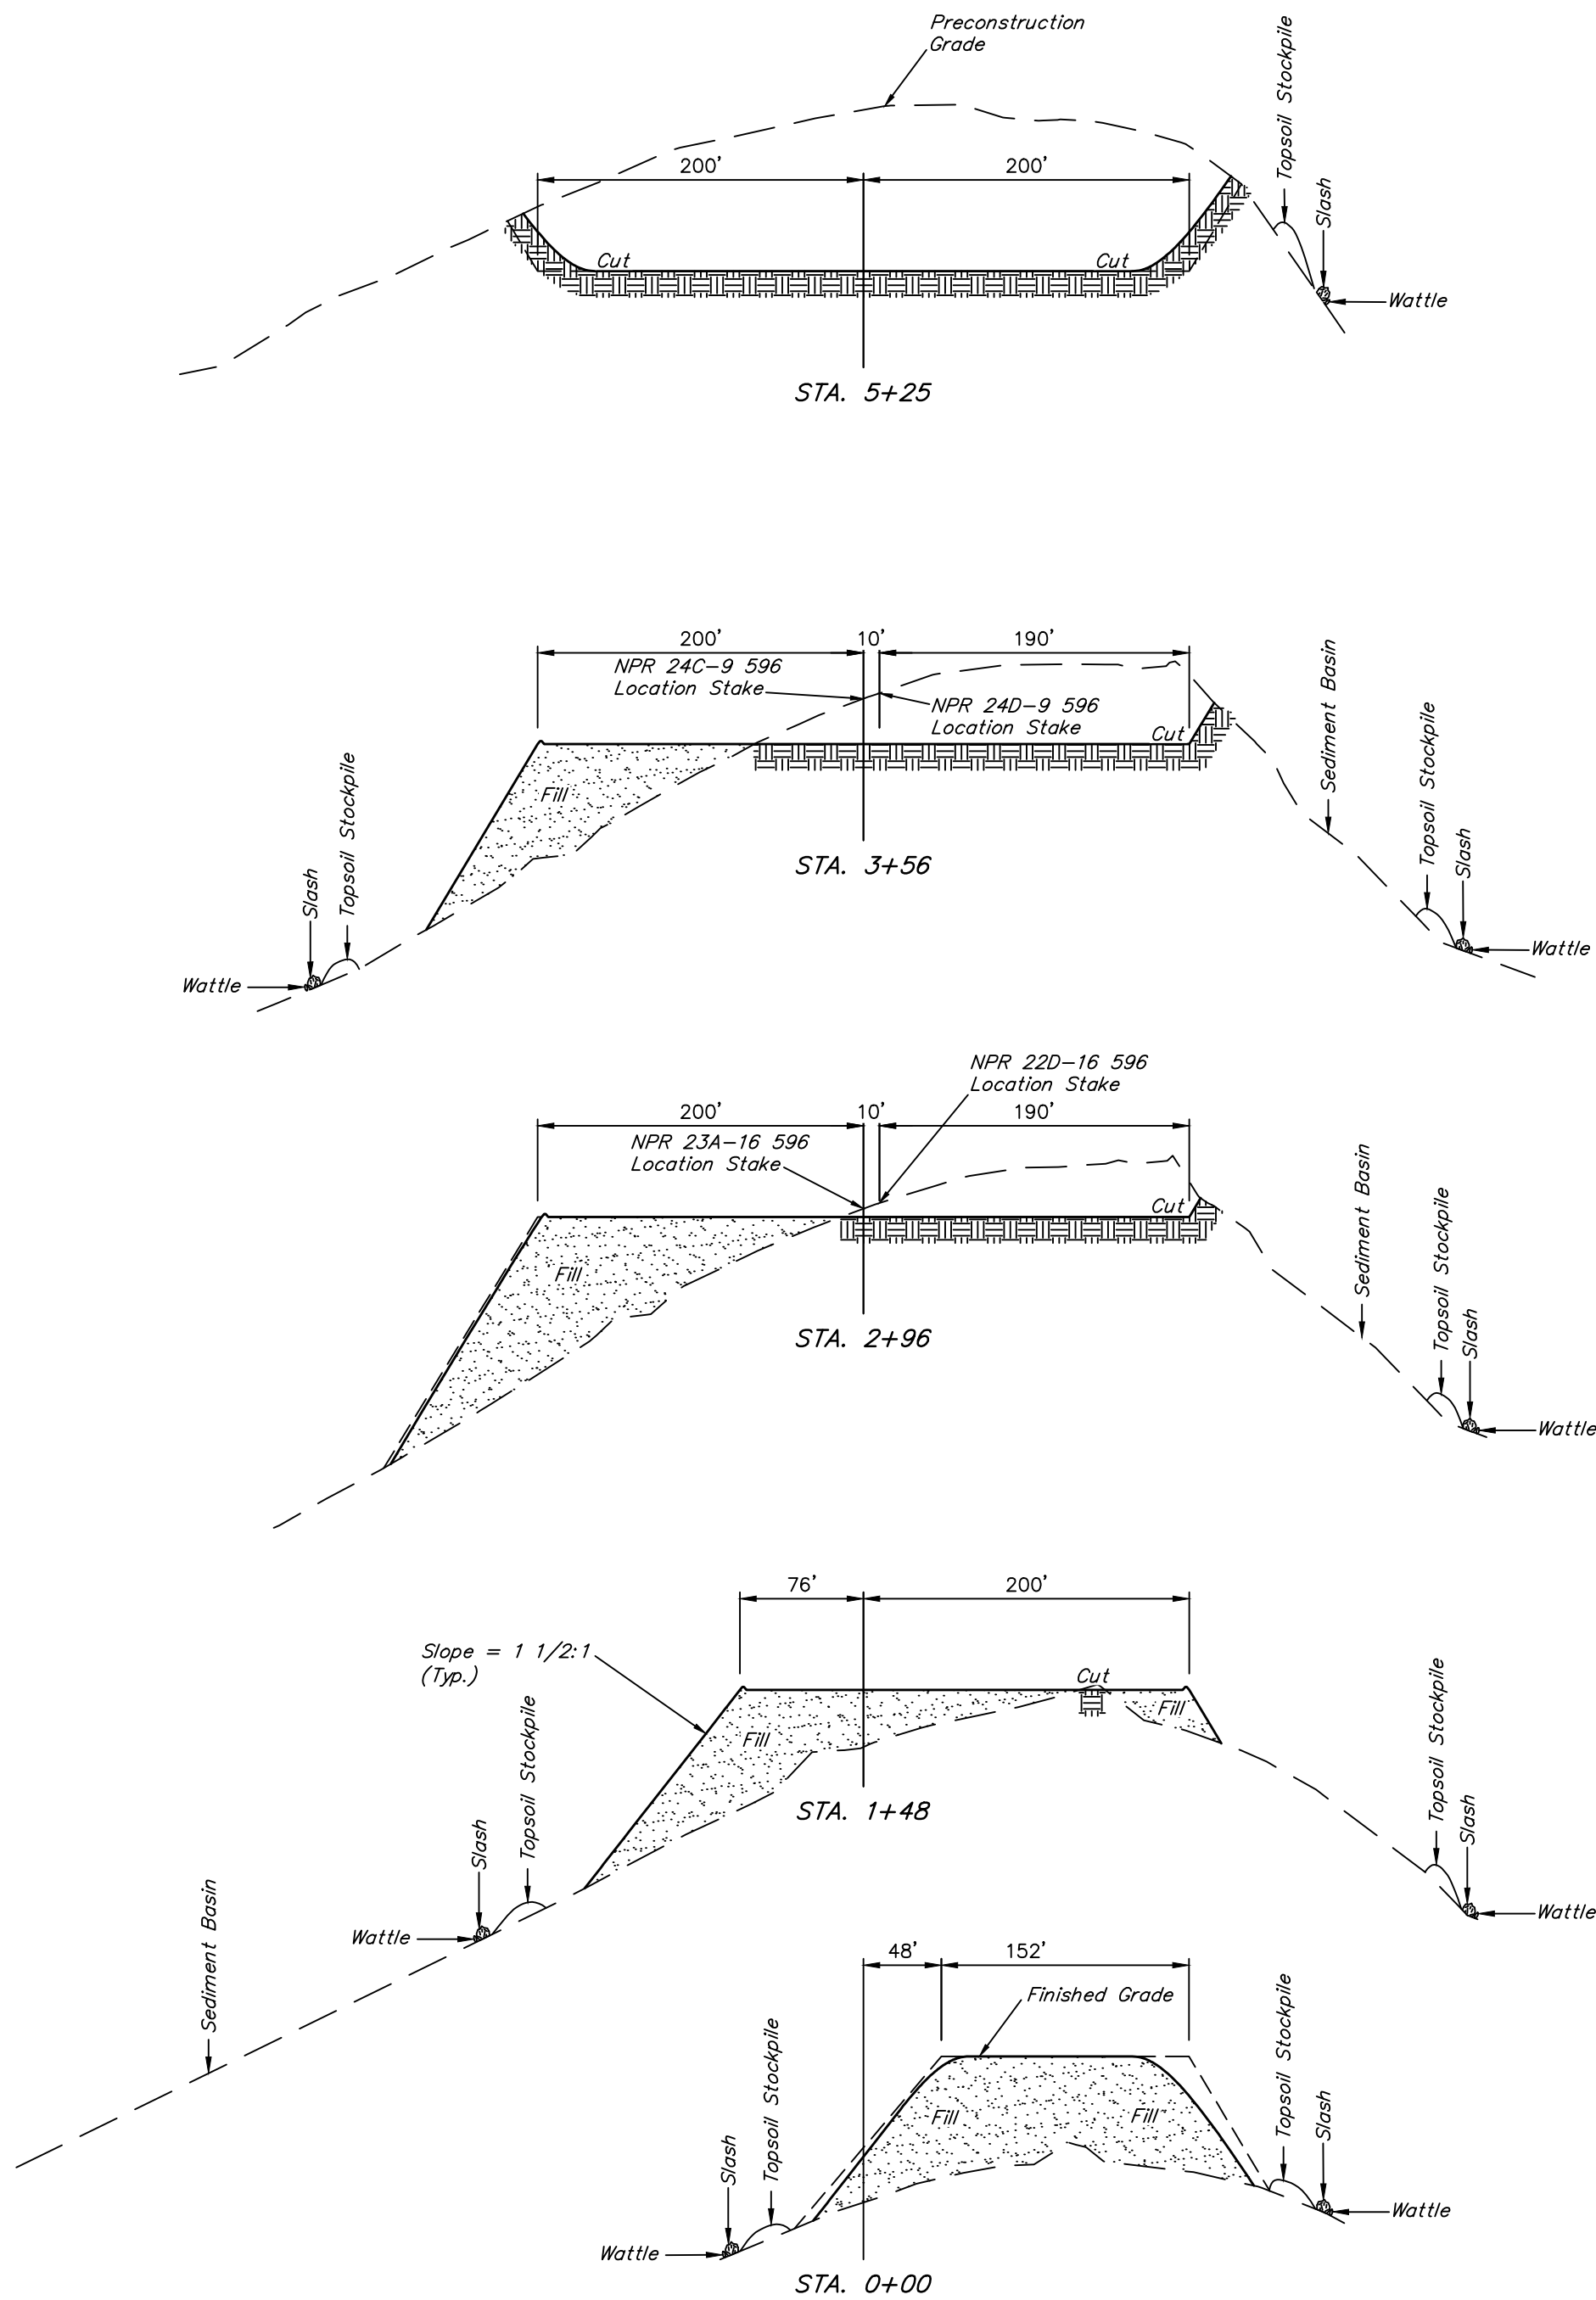

APPROXIMATE EARTHWORK QUANTITIES	
(6") TOPSOIL STRIPPING	4,930 Cu. Yds.
REMAINING LOCATION	77,400 Cu. Yds.
TOTAL CUT	83,940 Cu. Yds.
FILL	77,400 Cu. Yds.
EXCESS MATERIAL	4,930 Cu. Yds.
TOPSOIL	4,930 Cu. Yds.
EXCESS UNBALANCE (After Interim Rehabilitation)	0 Cu. Yds.

APPROXIMATE SURFACE DISTURBANCE AREAS		
	DISTANCE	ACRES
WELL SITE DISTURBANCE	NA	±9.033
30' WIDE ACCESS ROAD R-O-W DISTURBANCE	±355'	±0.244
30' WIDE ACCESS ROAD RE-ROUTE R-O-W DISTURBANCE	±348'	±0.240
TOTAL SURFACE USE AREA		±9.517

NOTES:

- Fill quantity includes 5% for compaction.
- Calculations based on 6" of topsoil stripping.
- Cut/Fill slopes 1 1/2:1 (Typ.).



UELS, LLC
Corporate Office * 85 South 200 East
Vernal, UT 84078 * (435) 789-1017

REV: 2 08-17-18 T.S. (STORMWATER & ROAD CHANGE)

Caerus Oil & Gas LLC

NPR B16 596 PAD
NW 1/4 NE 1/4, SECTION 16, T5S, R96W, 6th P.M.
GARFIELD COUNTY, COLORADO

SURVEYED BY	BART HUNTING, D.P.	03-20-18	SCALE
DRAWN BY	C.D.L.	03-26-18	AS SHOWN
CONSTRUCTION LAYOUT CROSS SECTIONS FIGURE #2			