



ACCESS ROAD MAP BLUE PAINTBRUSH PRODUCTION FACILITY PAD

NW1/4 SW1/4 SECTION 18, TOWNSHIP 2 NORTH, RANGE 68 WEST, 6TH P.M.

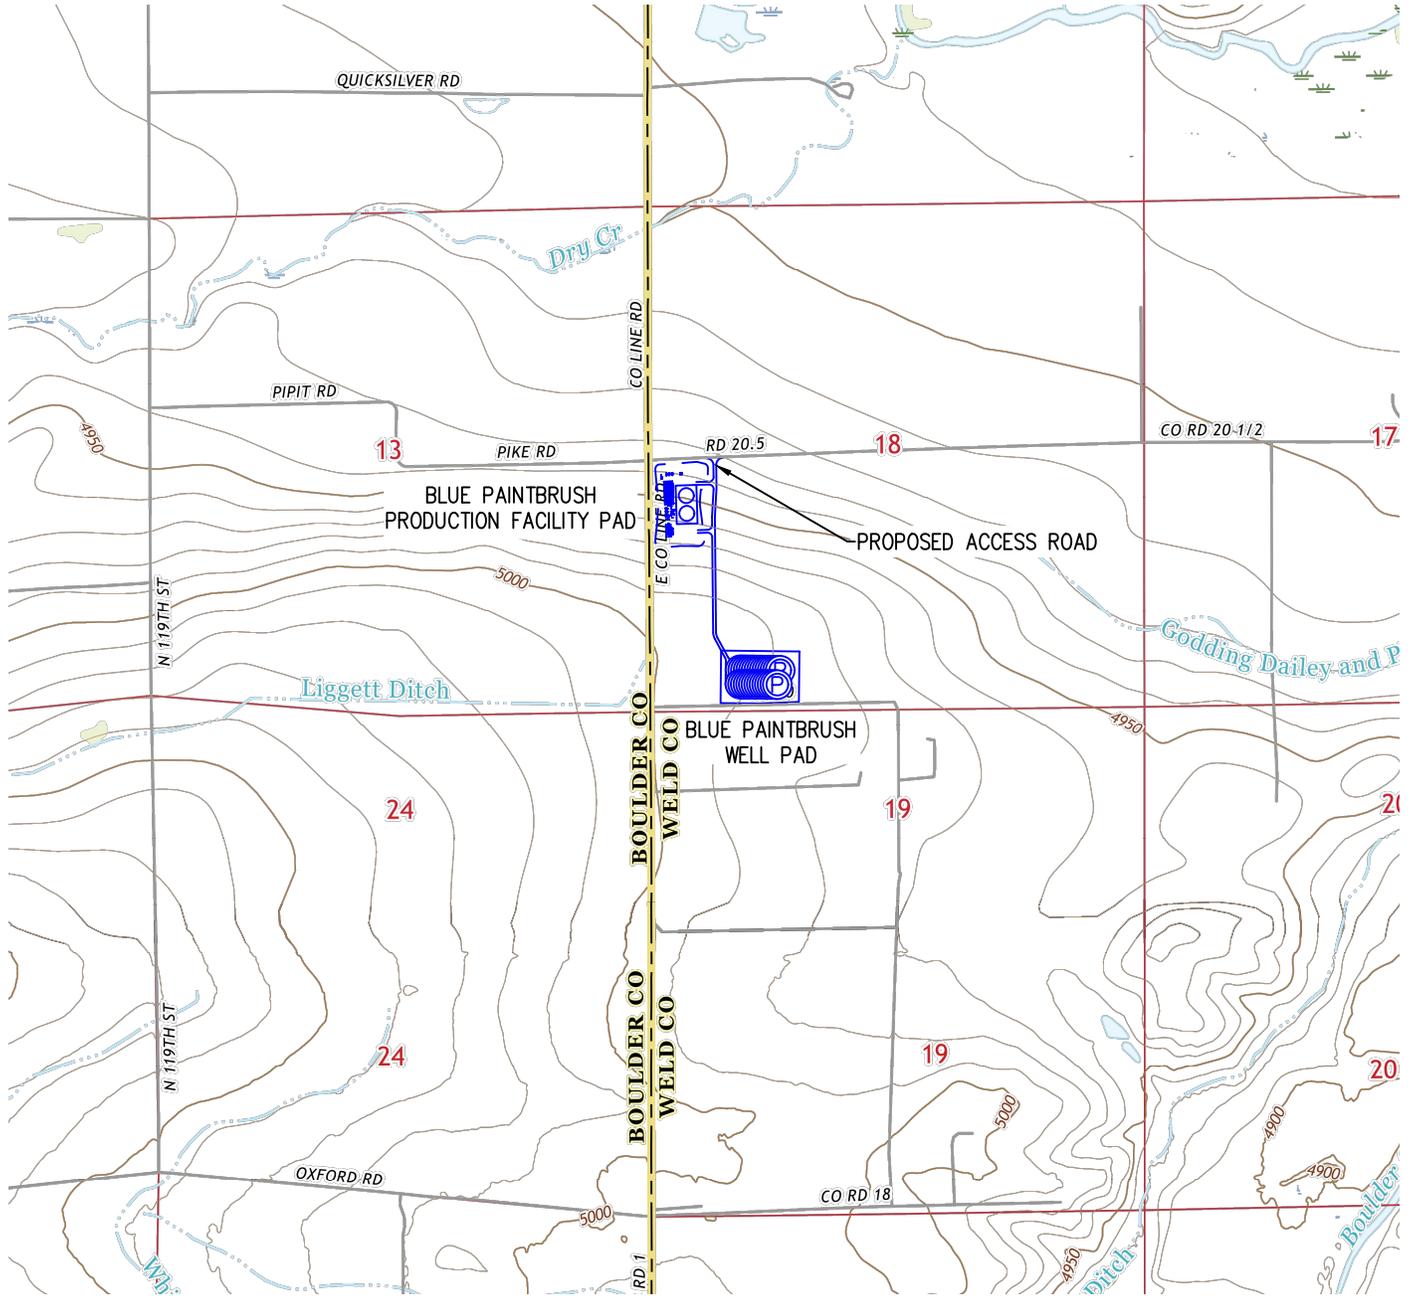

FROM LONGMONT, CO: FROM THE INTERSECTION OF US-287 AND CO-119,
DRIVE EAST ON CO-119 FOR ±2.6 MILES TO EAST COUNTY LINE ROAD AND TURN RIGHT.
DRIVE SOUTH ON EAST COUNTY LINE ROAD FOR ±1.5 MILES TO CO RD 20.5 AND TURN LEFT.
DRIVE EAST ON CO RD 20 1/2 FOR ±0.2 MILES AND TURN RIGHT ONTO PROPOSED ACCESS ROAD.
DRIVE SOUTH ON PROPOSED ACCESS ROAD FOR ±250 FEET TO PROPOSED PRODUCTION FACILITY LOCATION.

TOTAL DISTANCE FROM LONGMONT, CO TO PROPOSED WELL PAD LOCATION IS ±4.3 MILES

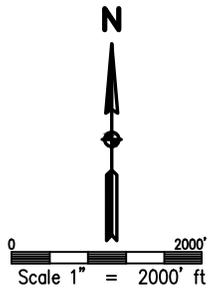

| | |
|--------------------------------|---------------------------|
| DRAWN BY RPM | CHECKED BY AAD |
| INITIAL SUBMITTAL 5/18/2017 | REVISED N/A |
| DRAWING SIZE 8.5" X 11" | JOB NO. EXT02N68W18-01 |
| SHEET 1 OF 1 | |

BASELINE
Engineering - Planning - Surveying

4007 S. LINCOLN AVENUE, SUITE 405 - LOVELAND, COLORADO 80537
 P: 970.353.7800 - F: 970.353.7801 - www.baselinecorp.com