




T. 4 S., R. 94 W. OF THE 6TH P.M.

PLAT #1  
LOCATION PLAT

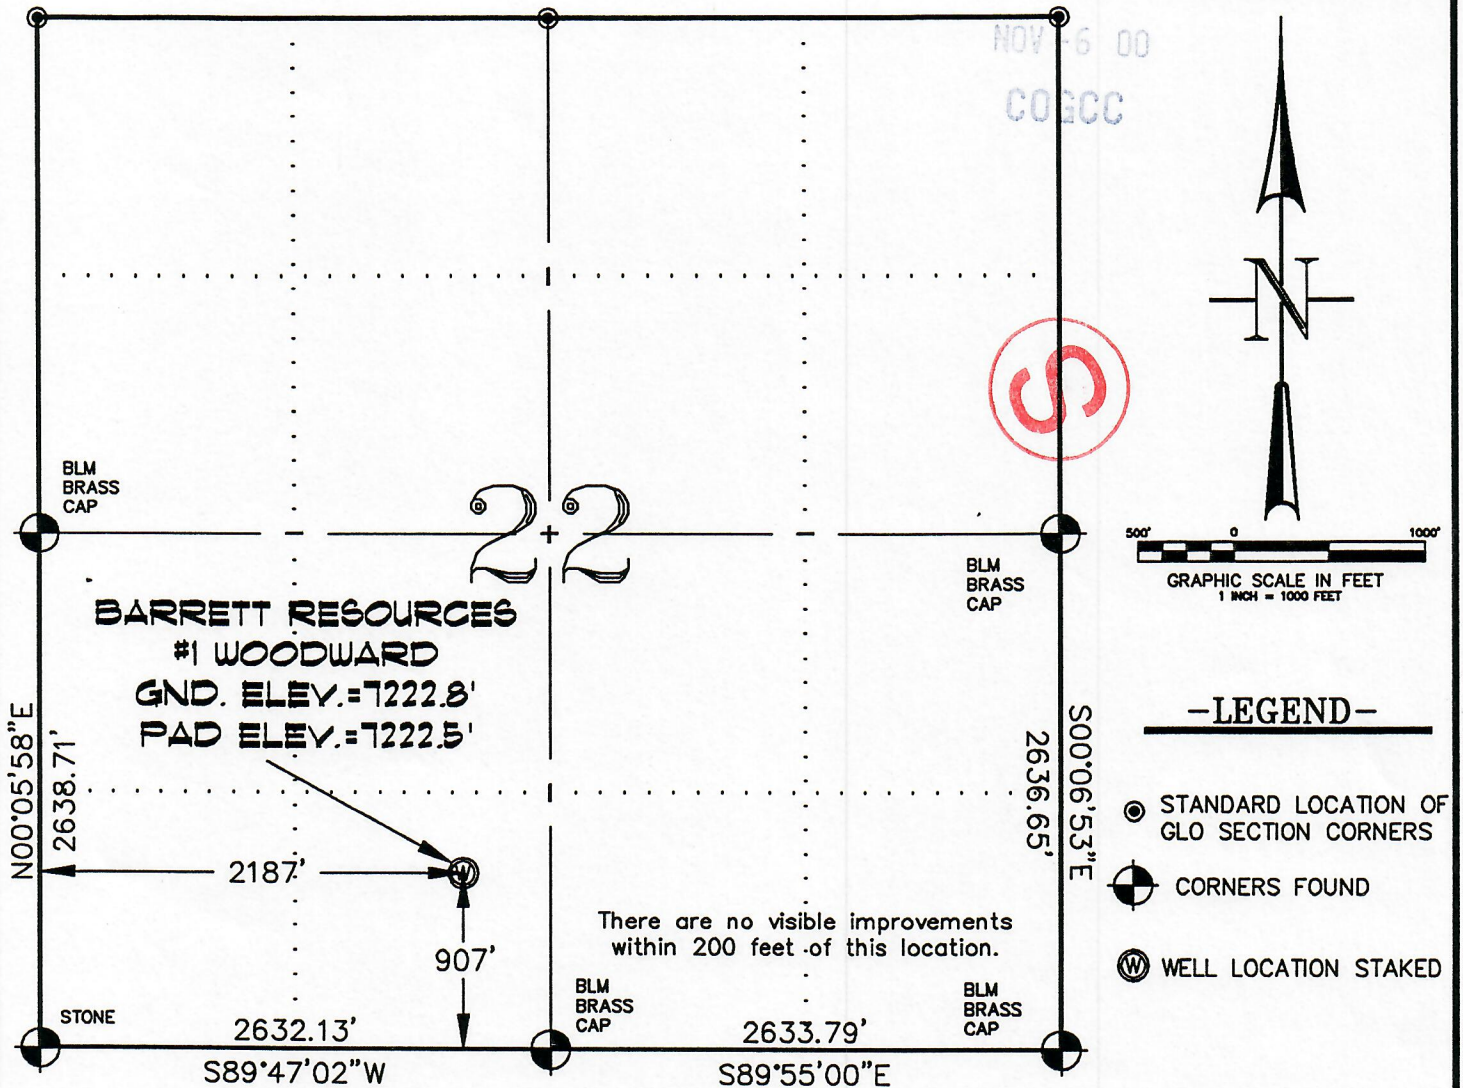

-LEGEND-

- STANDARD LOCATION OF GLO SECTION CORNERS
- ⊙ CORNERS FOUND
- ⊙ WELL LOCATION STAKED

THIS WELL LOCATION PLAT WAS PREPARED FOR BARRETT RESOURCES TO LOCATE THE #1 WOODWARD, 907 FEET FROM THE SOUTH LINE AND 2187 FEET FROM THE WEST LINE IN THE SE1/4 SW1/4 OF SECTION 22, T. 4 S., R. 94 W. OF THE 6TH P.M., GARFIELD COUNTY, COLORADO.

SURVEYOR'S CERTIFICATE


I, George Bauer: a Professional Land Surveyor in the State of Colorado do hereby certify that this Survey was made under my direct supervision, and that this Plat represents said Survey.

REFERENCE DOCUMENTS

- 1) T.3 S., R.94 W., 6TH P.M. GLO PLAT
- 2) U.S.G.S. QUAD: RIO BLANCO, CO
- 3) ELEVATIONS BASED ON N.A.V.D. 1988
- 4) WELL MEASURED 90° FROM SECTION LINE



CONSTRUCTION SURVEYS, INC.  
0012 SUNRISE BLVD.  
SILT, CO 81652  
(970)876-5753

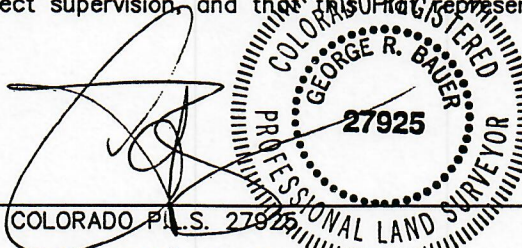

SURVEYED: 08/08/00	SCALE: 1" = 1000'
DRAFTED: 08/09/00	DWG: BARRET3\WOODWRD1
CHECKED: 08/10/00	SHEET: 1 OF 7



RECEIVED  
NOV - 6 00  
00000

**PLAT #2  
PIT & PAD LAYOUT**

REF. PT. 225'


N C #4

F 16.5'

NE COR #5

A C 17.4'  
NW COR #3

F 1.8'

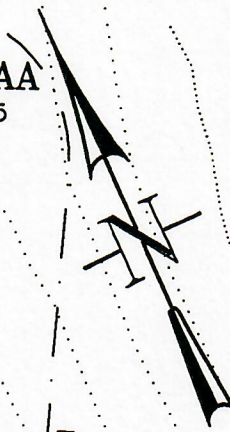

BB

F 11.7'

E C #6

25'

G 0.3'

150'

WC #2

C 12.1'

CUT LINE

RESERVE PIT

200'

175'

N 25°44'E

OAK BRUSH,  
SERVICEBERRY,  
CHOKECHERRY,  
MTN. MAHOGANY  
& SAGEBRUSH

SW COR #1

C 14.1'

S C #8

C 3.0'

F 2.9'

SE COR #7

PIT & EXCESS

REF. PT. 225'

ACCESS

ESTIMATED DIRT QUANTITIES				
ITEM	CUT	FILL	TOPSOIL	EXCESS
PAD	10920	11220	3890	
PIT	6990			
TOTALS	17910	11220	3890	2800



**CONSTRUCTION SURVEYS, INC.**  
0012 SUNRISE BLYD.  
SILT, CO 81652  
(970)876-5753

**BARRETT RESOURCES**  
#1 WOODWARD

SCALE: 1" = 60'

SHEET: 2 OF 7




RECEIVED

NOV -6 00

COGCC

PLAT #3

CROSS SECTIONS OF PIT & PAD

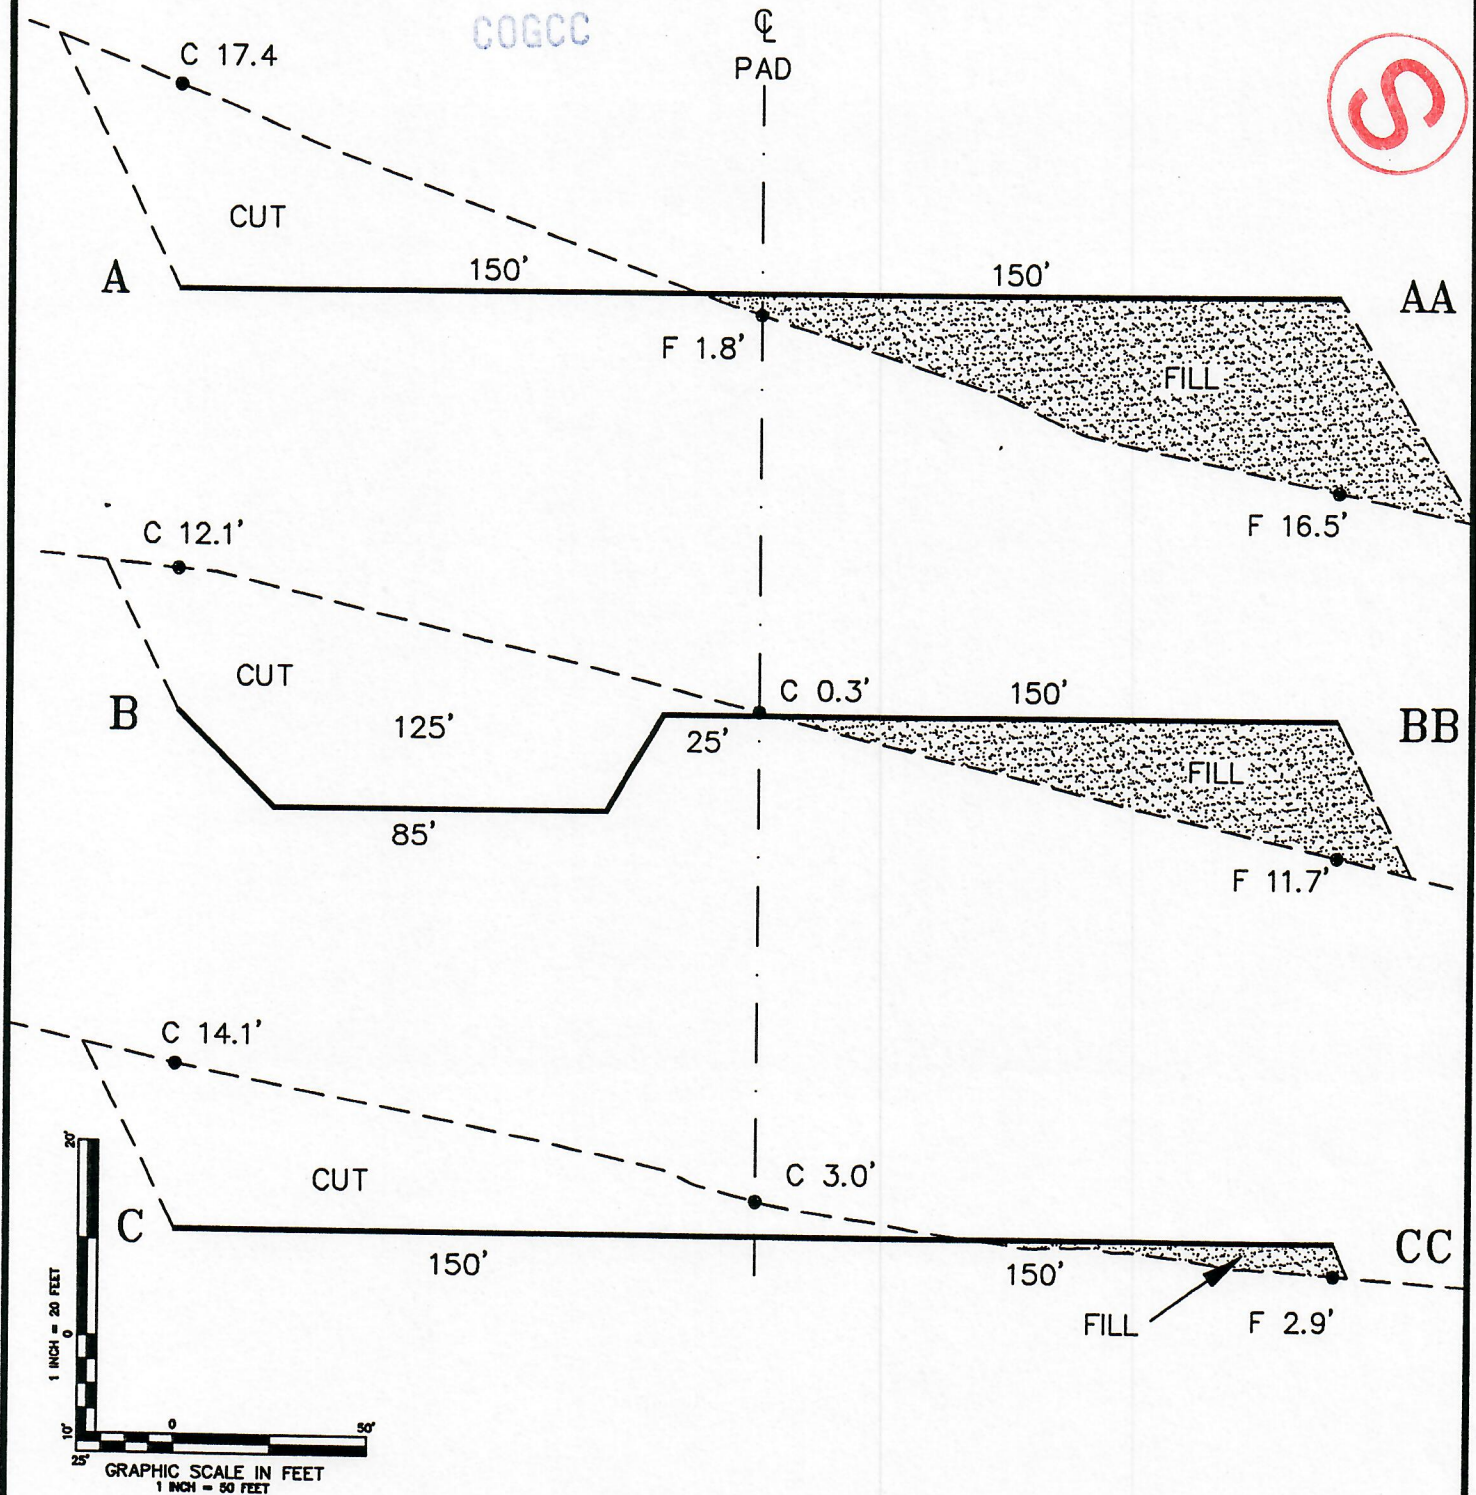

CONSTRUCTION SURVEYS, INC.  
 0012 SUNRISE BLVD.  
 SILT, CO 81652  
 (970)876-5753

BARRETT RESOURCES  
 #1 WOODWARD

SURVEYED: 07/28/00

SCALE: 1" = 50'

DRAFTED: 08/07/00

DWG: BARRET3\WOODWRD1



CHECKED: 08/08/00

SHEET: 3 OF 7



**PLAT #4  
RIG LAYOUT**

RECEIVED  
NOV -6 00  
COGCC

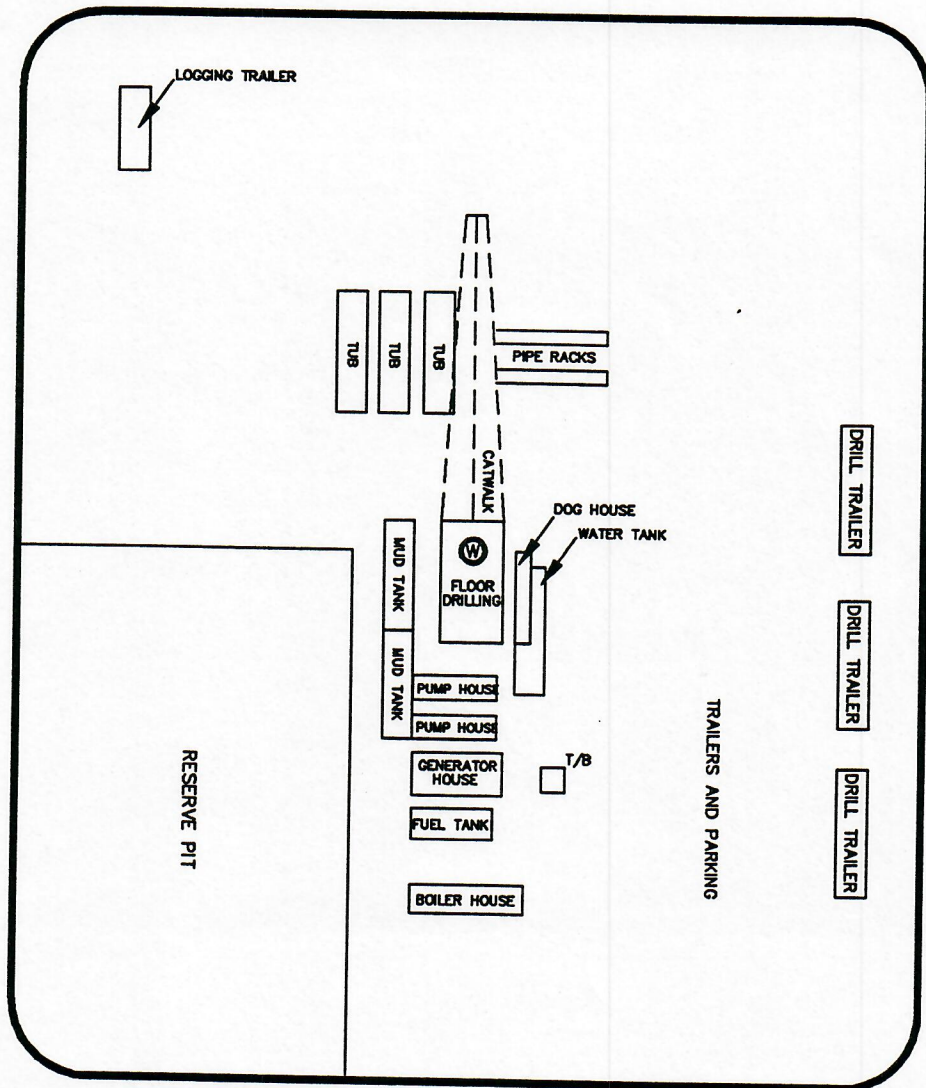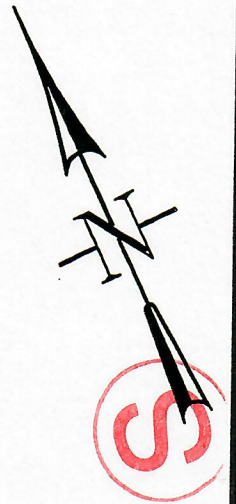



**CONSTRUCTION SURVEYS, INC.**  
0012 SUNRISE BLVD.  
SILT, CO 81652  
(970)876-5753

**BARRETT RESOURCES  
#1 WOODWARD**

SCALE: 1" = 50'

SHEET: 4 OF 7

**PLAT #6**  
**PRODUCTION EQUIPMENT**

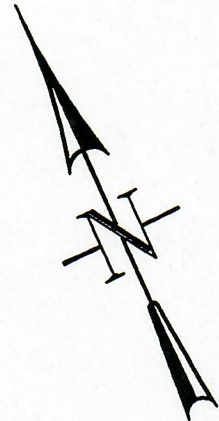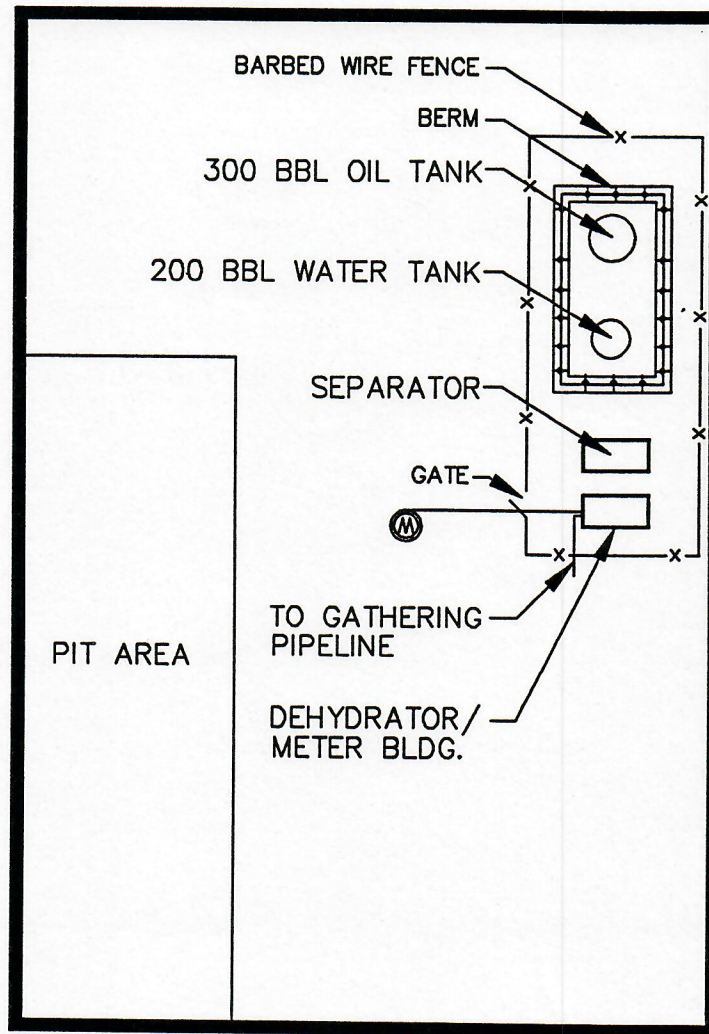

**NOTE:**  
This is a typical layout for the production equipment. The specific equipment layout for this well may vary due to well production and operator's needs.



**CONSTRUCTION SURVEYS, INC.**  
0012 SUNRISE BLVD.  
SILT, CO 81652  
(970)876-5753


**BARRETT RESOURCES**  
#1 WOODWARD

SCALE: 1" = 50'

SHEET: 6 OF 7



PLAT #7  
CURRENT FOOTAGE

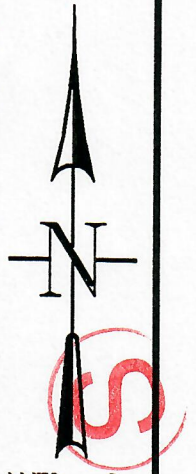

OVERHEAD ELECTRIC

Ski Tow



CONSTRUCTION SURVEYS, INC.  
0012 SUNRISE BLVD.  
SILT, CO 81652  
(970)876-5753

BARRETT RESOURCES  
#1 WOODWARD

SCALE: 1" = 500'

SHEET: 7 OF 7