





Lat40°, Inc. 6250 W. 10th Street, Unit 2, Greeley, CO 970-515-5294

# LOCATION DRAWING

JAGGED 4N64W08 1-12 PAD

SECTION: 8  
TOWNSHIP: 4N  
RANGE: 64W  
6TH. P.M.  
WELD COUNTY, CO

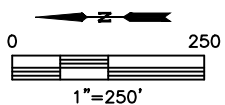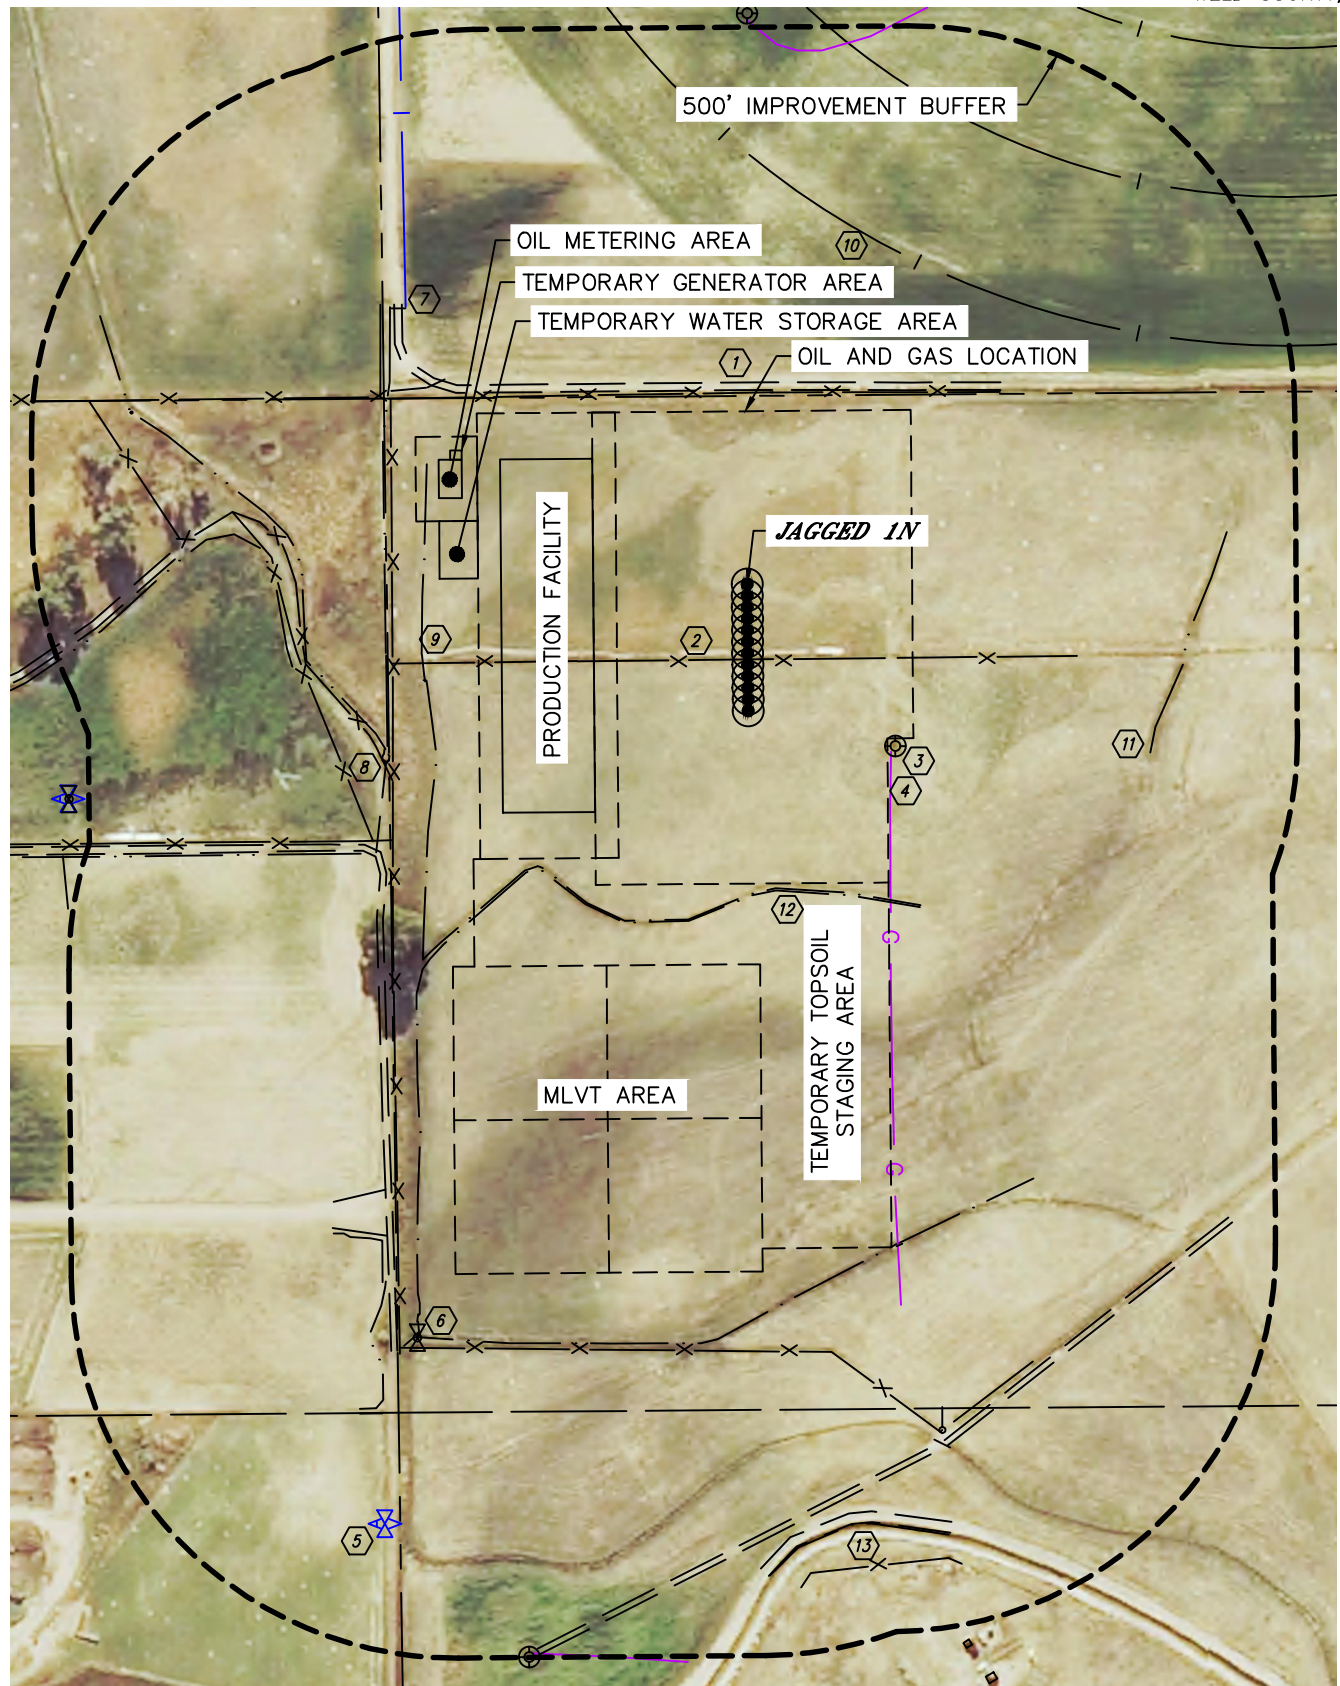


















Lat40°, Inc. 6250 W. 10th Street, Unit 2, Greeley, CO 970-515-5294

# LOCATION DRAWING

JAGGED 4N64W08 1-12 PAD

SECTION: 8  
TOWNSHIP: 4N  
RANGE: 64W  
6TH. P.M.  
WELD COUNTY, CO

IMPROVEMENTS:  
(MEASURED FROM THE PROPOSED JAGGED 1N WELL LOCATION)

-  NO BUILDING UNITS WITHIN 500' IMPROVEMENT BUFFER
-  NO BUILDINGS WITHIN 500' IMPROVEMENT BUFFER
-  ROAD/EDGE OF GRAVEL 253' E, 591' & 918' NW, 746' N, 1036' & 1217' SW
-  FENCE 98' & 998' W, 250' E, 462' N, 528' & 577' NW, 536' NE, 1289' SW
-  EXISTING WELL HEAD 286' SW, 743' E, 1425' NW
-  GAS LINE LOCATES ±288' SW, ±698' SE, ±1405' NW (NOBLE)
-  AIR VALVE 1311' NW
-  IRRIGATION VALVE 1071' NW
-  IRRIGATION LINE LOCATES ±572' NE
-  CONCRETE STRUCTURE 516' NW
-  PIPE 433', 524', 1043' & 1065' NW, 475' & 571' NE, 882' & 1140' SW
-  IRRIGATION PIVOT TRACK 475' & 668' SE
-  LOW AREA 563' SW
-  DITCH 398', 859' SW, 437', 517', 602', 613' & 977' NW, 471' N, 490' NE
-  NERES CANAL 1232' SW