




Company: ROCKIES Project: COLORADO
Site: WELD Well: SILVA 7-13
Wellbore: SILVA 7-13 Design: SILVA 7-13
Event: WORKOVER / REPAIR



2007

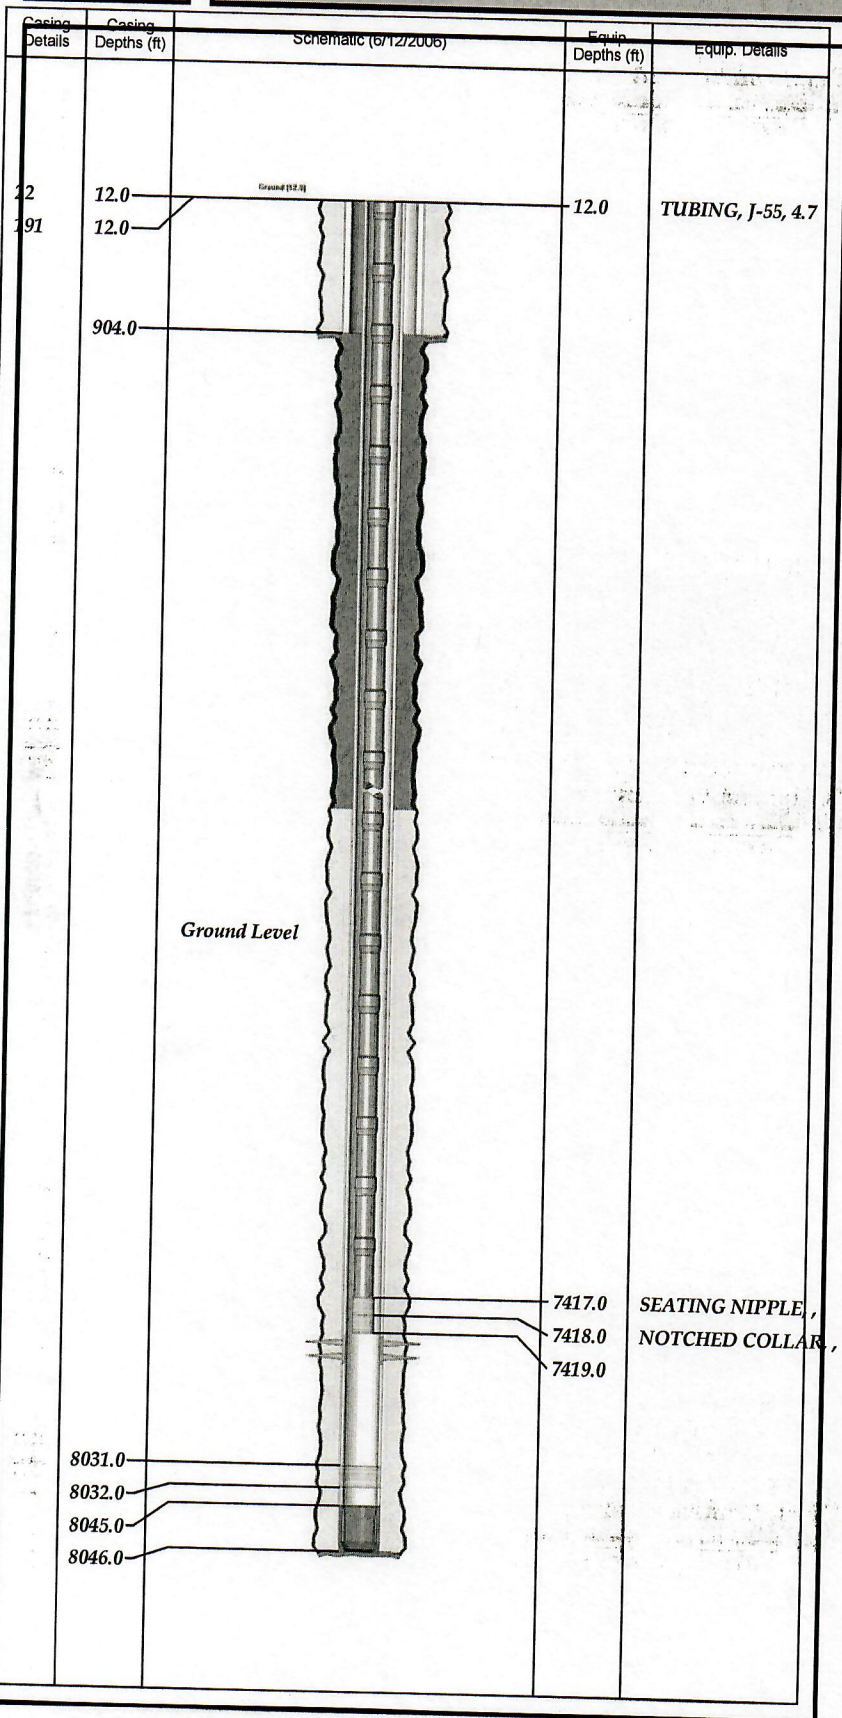

HOLE SECTIONS		
Section	MD Top (ft)	MD Base (ft)
SURFACE PRODUCTION	12.0	930.0
	930.0	8,075.0

CASINGS		
Assembly Name	MD Top (ft)	Landed MD (ft)
SURFACE CASING PRODUCTION CASING	12.0	904.0
	12.0	8,046.0

WELLBORE EQUIPMENT		
Name	Top MD (ft)	Base MD (ft)
PRODUCTION TUBING	12.0	7,419.0

REFERENCE DATUM		
RKB	@ 5,042.0ft	Default: Y

