

2115 117<sup>th</sup> Avenue  
Greeley, CO 80634

Tel: 970.304.5000  
Fax: 970.304.5099  
www.nobleenergyinc.com



Land Department

November 2, 2018

Ms. Julie Murphy, Director  
Colorado Oil and Gas Conservation Commission  
1120 Lincoln Street, Suite 801  
Denver, Colorado 80203

RE: **COGCC Rule 318A.e.: Proposed Spacing Unit**  
**D01-03 Pad: NENW Section 1, Township 3 North, Range 64 West**  
**Proposed Wells: Guttersen D12-785 (Doc# 401800472), Guttersen D12-775 (Doc# 401800473),**  
**Guttersen D12-770 (Doc# 401800476), Guttersen D12-765 (Doc# 401800477), Guttersen D12-755**  
**(Doc# 401800484)**  
**D01-01 Pad: Lot 1 Section 1, Township 3 North, Range 64 West**  
**Proposed Wells: Guttersen D12-750 (Doc# 401800487), Guttersen D12-745 (Doc#401800488),**  
**Guttersen D12-735 (Doc#401800489), Guttersen D12-725 (Doc#401800491), Guttersen D12-715**  
**(Doc#401800492)**  
**Weld County, Colorado**

Dear Director Murphy,

Noble Energy, Inc. (Noble) is planning to drill the above referenced wells in accordance with the provisions set out in Colorado Oil and Gas Conservation Commission (COGCC) Rule 318A.e. and Noble's Final Comprehensive Drilling Plan. Noble's Proposed Spacing Unit consists of:

All of Section 1 & 12, Township 3 North, Range 64 West  
Containing 1,280 acres, more or less

Noble is not the only owner within the Proposed Spacing Unit and has provided notice to the remaining owners, as required by COGCC Rule 318A.e.(6). Copies of the required notification letters are on file at Noble's office. The required thirty (30) day notice period has lapsed absent the receipt by Noble of any objection to their proposal by the owners within the Proposed Spacing Unit for the subject wells.

If you have any questions or issues, please do not hesitate to contact me at (303) 228-4209 or [Matthew.Otness@nblenergy.com](mailto:Matthew.Otness@nblenergy.com) should you have any questions.


Very truly yours,

NOBLE ENERGY, INC.

A handwritten signature in blue ink, appearing to read 'Matthew Otness'.

Matthew Otness  
Land Supervisor

**D01-03 PAD & D01-01 PAD  
PROPOSED 318A.a.(4)D. SPACING UNIT  
T3N R64W SEC. 1 & 12**

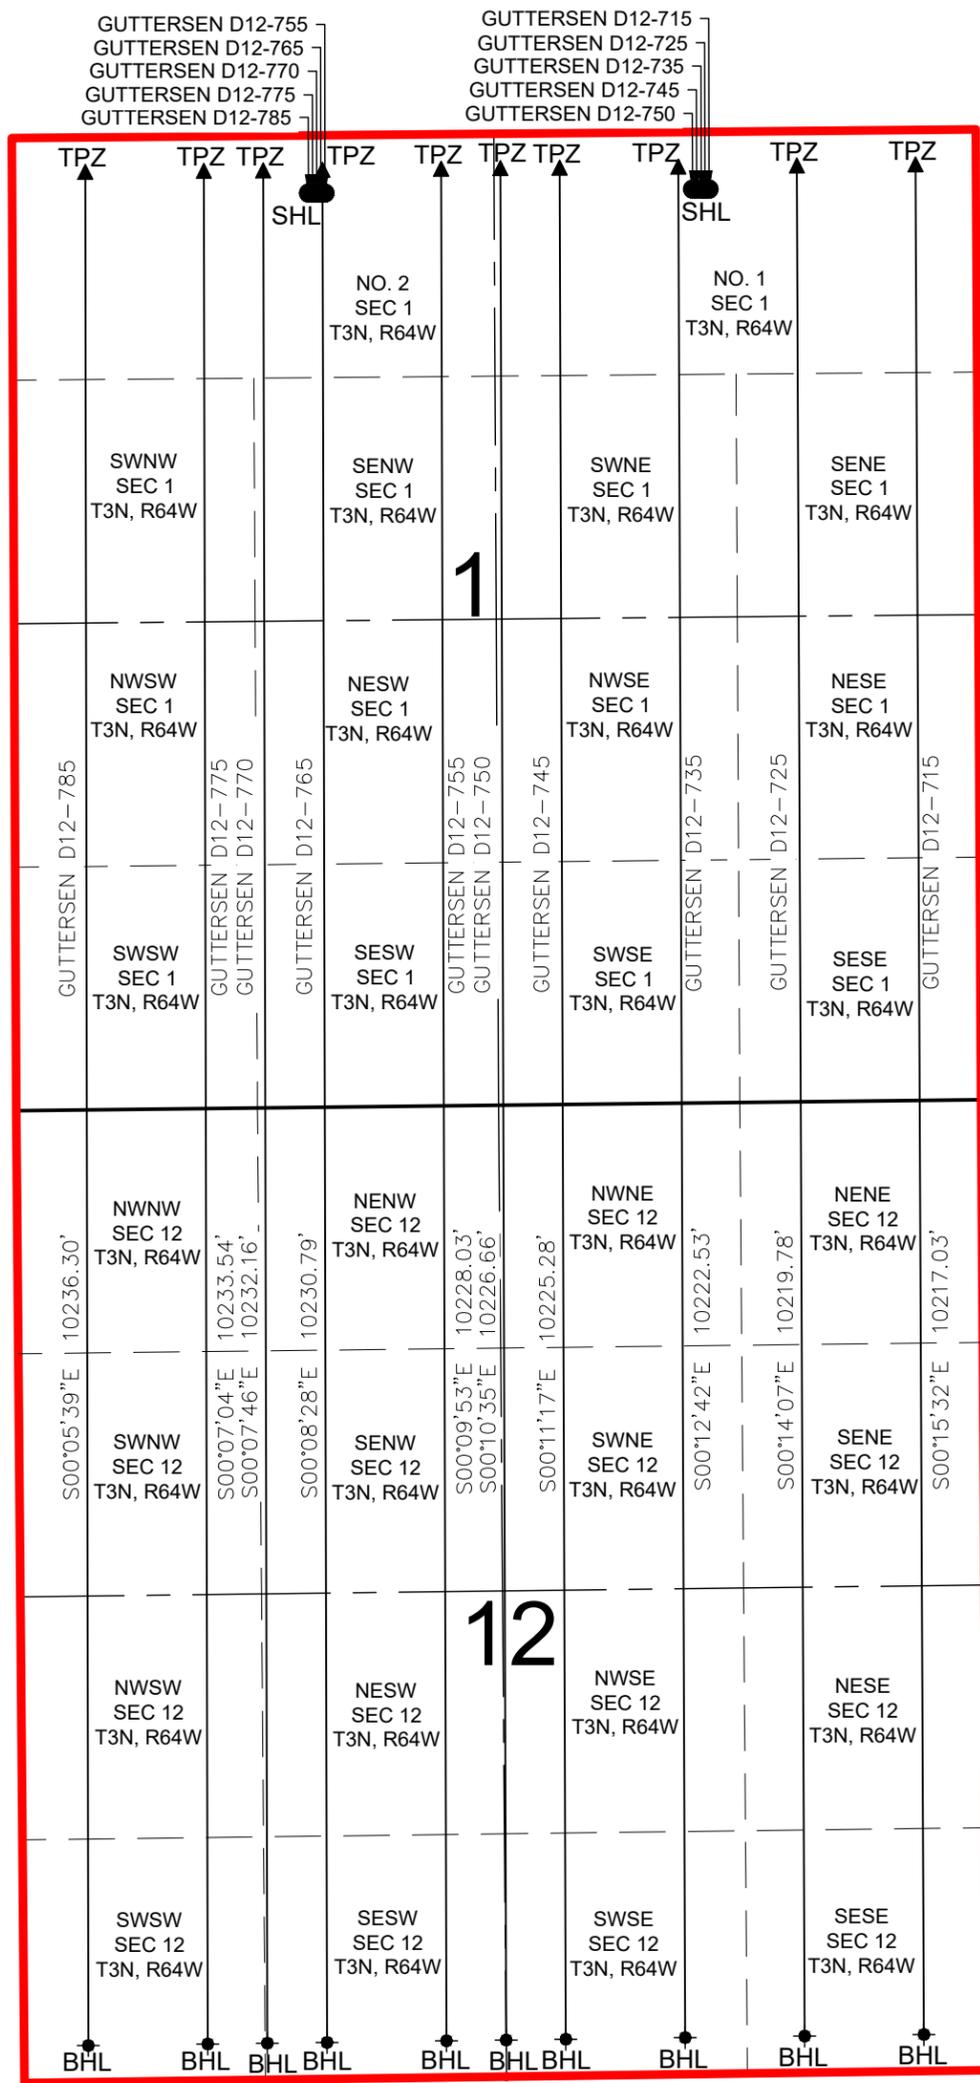


GUTTERSEN D12-785 SHL TO BE LOCATED 315' FNL AND 1617' FWL  
 GUTTERSEN D12-775 SHL TO BE LOCATED 316' FNL AND 1640' FWL  
 GUTTERSEN D12-770 SHL TO BE LOCATED 316' FNL AND 1663' FWL  
 GUTTERSEN D12-765 SHL TO BE LOCATED 316' FNL AND 1685' FWL  
 GUTTERSEN D12-755 SHL TO BE LOCATED 316' FNL AND 1707' FWL

GUTTERSEN D12-750 SHL TO BE LOCATED 322' FNL AND 551' FEL  
 GUTTERSEN D12-745 SHL TO BE LOCATED 322' FNL AND 529' FEL  
 GUTTERSEN D12-735 SHL TO BE LOCATED 322' FNL AND 506' FEL  
 GUTTERSEN D12-725 SHL TO BE LOCATED 323' FNL AND 484' FEL  
 GUTTERSEN D12-715 SHL TO BE LOCATED 323' FNL AND 461' FEL

- LEGEND**
- = PROPOSED WELL
  - ⦿ = BOTTOM HOLE
  - ▲ = TOP OF PRODUCTION ZONE

SHL = SURFACE HOLE LOCATION  
 BHL = BOTTOM HOLE LOCATION  
 TPZ = TOP OF PRODUCTION ZONE

DISCLAIMER:  
 THIS PLOT DOES NOT REPRESENT A MONUMENTED LAND SURVEY AND SHOULD NOT BE  
 RELIED UPON TO DETERMINE BOUNDARY LINES, PROPERTY OWNERSHIP OR OTHER  
 PROPERTY INTERESTS. PARCEL LINES, IF DEPICTED HAVE NOT BEEN FIELD VERIFIED AND  
 MAY BE BASED UPON PUBLICLY AVAILABLE DATA THAT ALSO HAS NOT BEEN  
 INDEPENDENTLY VERIFIED.

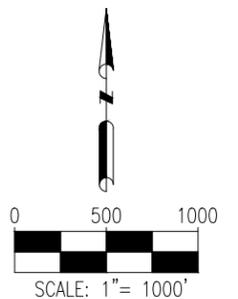

FIELD DATE:  
09-22-18  
 DRAWING DATE:  
09-27-18  
 BY: SJH  
 CHECKED: VQD

SITE NAME:  
D01-03 PAD & D01-01 PAD  
 SURFACE LOCATION:  
SEC. 1, T3N, R64W, 6TH P.M.  
 WELD COUNTY, COLORADO

PREPARED FOR: