


DD29-13 FACILITY, DD29-14 PAD, DD29-15 PAD, DD28-14 PAD LOCATION DRAWING

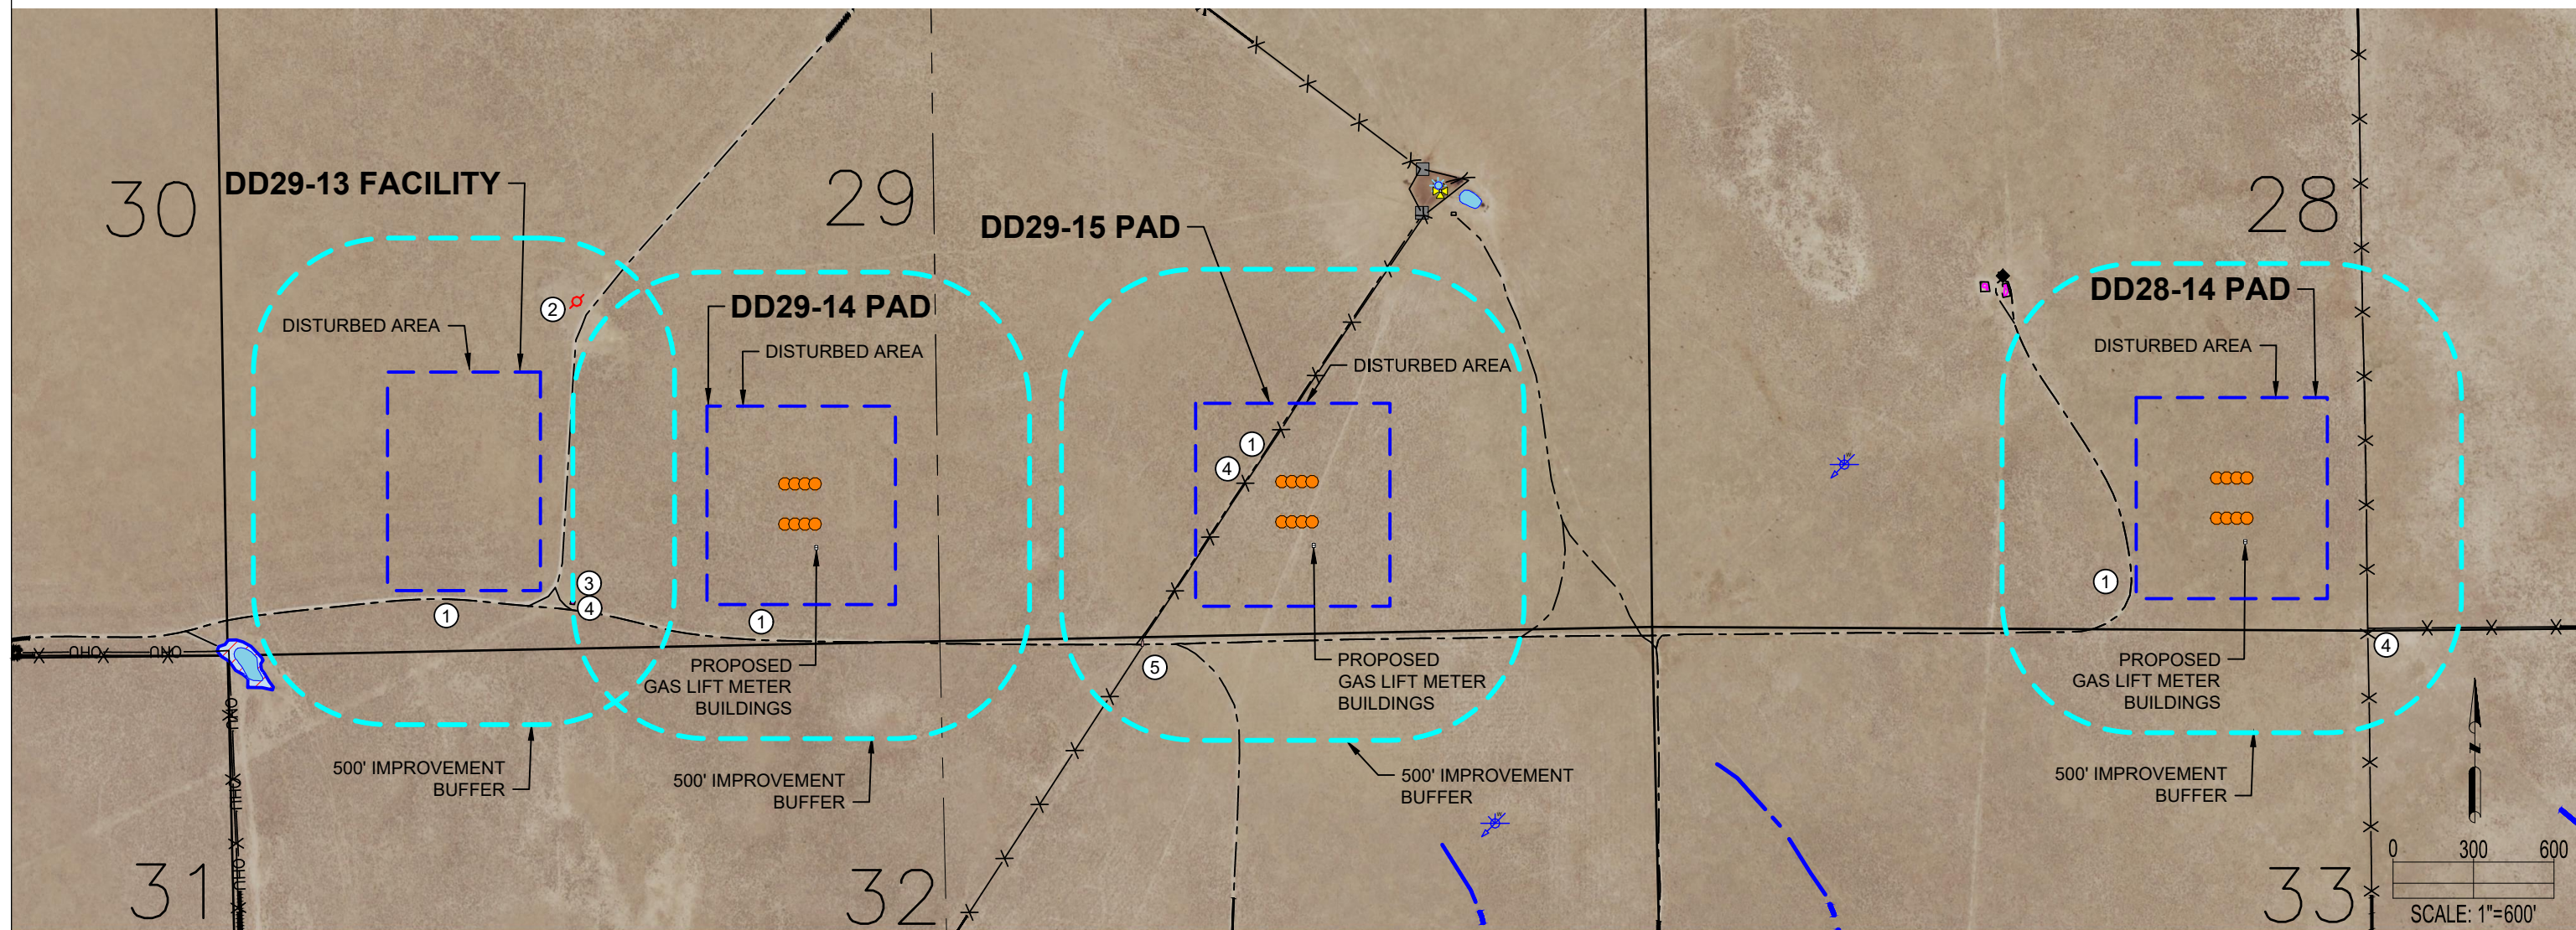

DD29-13 FACILITY

IMPROVEMENTS: (AS MEASURED FROM THE PROPOSED EDGE OF DISTURBANCE)	
1. PRIVATE ROAD:	±31' S, ±33± SE, ±55' E
2. OIL/GAS WELL:	±296' NE
3. EXISTING PRODUCTION EQUIPMENT:	±125' SE
4. FENCE:	±119' SE
5. CATTLE GAURD	N/A

DD29-14 PAD

IMPROVEMENTS: (AS MEASURED FROM THE PROPOSED EDGE OF DISTURBANCE)	
1. PRIVATE ROAD:	±116' S
2. OIL/GAS WELL:	N/A
3. EXISTING PRODUCTION EQUIPMENT:	±492' W
4. FENCE:	±496' W
5. CATTLE GAURD	N/A

DD29-15 PAD

IMPROVEMENTS: (AS MEASURED FROM THE PROPOSED EDGE OF DISTURBANCE)	
1. PRIVATE ROAD:	0', ±122' S, ±159' SW
2. OIL/GAS WELL:	N/A
3. EXISTING PRODUCTION EQUIPMENT:	N/A
4. FENCE:	0', ±249' SW
5. CATTLE GAURD	±233' SW

DD28-14 PAD

IMPROVEMENTS: (AS MEASURED FROM THE PROPOSED EDGE OF DISTURBANCE)	
1. PRIVATE ROAD:	±18' W
2. OIL/GAS WELL:	N/A
3. EXISTING PRODUCTION EQUIPMENT:	N/A
4. FENCE:	±140' E, ±187' SE
5. CATTLE GAURD	N/A

DISCLAIMER:
THIS PLOT DOES NOT REPRESENT A MONUMENTED LAND SURVEY AND SHOULD NOT BE RELIED UPON TO DETERMINE BOUNDARY LINES, PROPERTY OWNERSHIP OR OTHER PROPERTY INTERESTS. PARCEL LINES, IF DEPICTED HAVE NOT BEEN FIELD VERIFIED AND MAY BE BASED UPON PUBLICLY AVAILABLE DATA THAT ALSO HAS NOT BEEN INDEPENDENTLY VERIFIED.

CURRENT SURFACE USE: RANGELAND
FUTURE SURFACE USE: RANGELAND



7535 Hilltop Circle
Denver, CO 80221
(303) 928-7128
www.ascentgeomatics.com

FIELD DATE: 08-02-18
DRAWING DATE: 10-19-18
DRAWN BY: MJE
CHECKED BY: RMC

SITE NAME:
DD29-13 FACILITY, DD29-14 PAD, DD29-15 PAD

SURFACE LOCATION:
SEC. 29, T3N, R63W, 6TH P.M.
WELD COUNTY, COLORADO

SITE NAME:
DD28-14 PAD

SURFACE LOCATION:
SEC. 28, T3N, R63W, 6TH P.M.
WELD COUNTY, COLORADO

DATA SOURCE:
AERIAL IMAGERY: NAIP 2017, ASCENT 11/2017
WATER WELLS: COLORADO DWR
NHD: USGS

PUBLICLY AVAILABLE DATA SOURCES HAVE NOT BEEN INDEPENDENTLY VERIFIED BY ASCENT.

LEGEND:

= PROPOSED WELL	= SECTION LINE	= STREAM	= LOW LYING AREA
= ABANDONED WELL	= CENTER SECTION LINE	= FENCE	= DISTURBANCE AREA
= WATER WELL	= GATE	= OVERHEAD UTILITY	= 500' RADIUS
= WINDMILL	= WATER TROUGH	= EXISTING ROAD	= EXISTING FACILITY

