


T7S

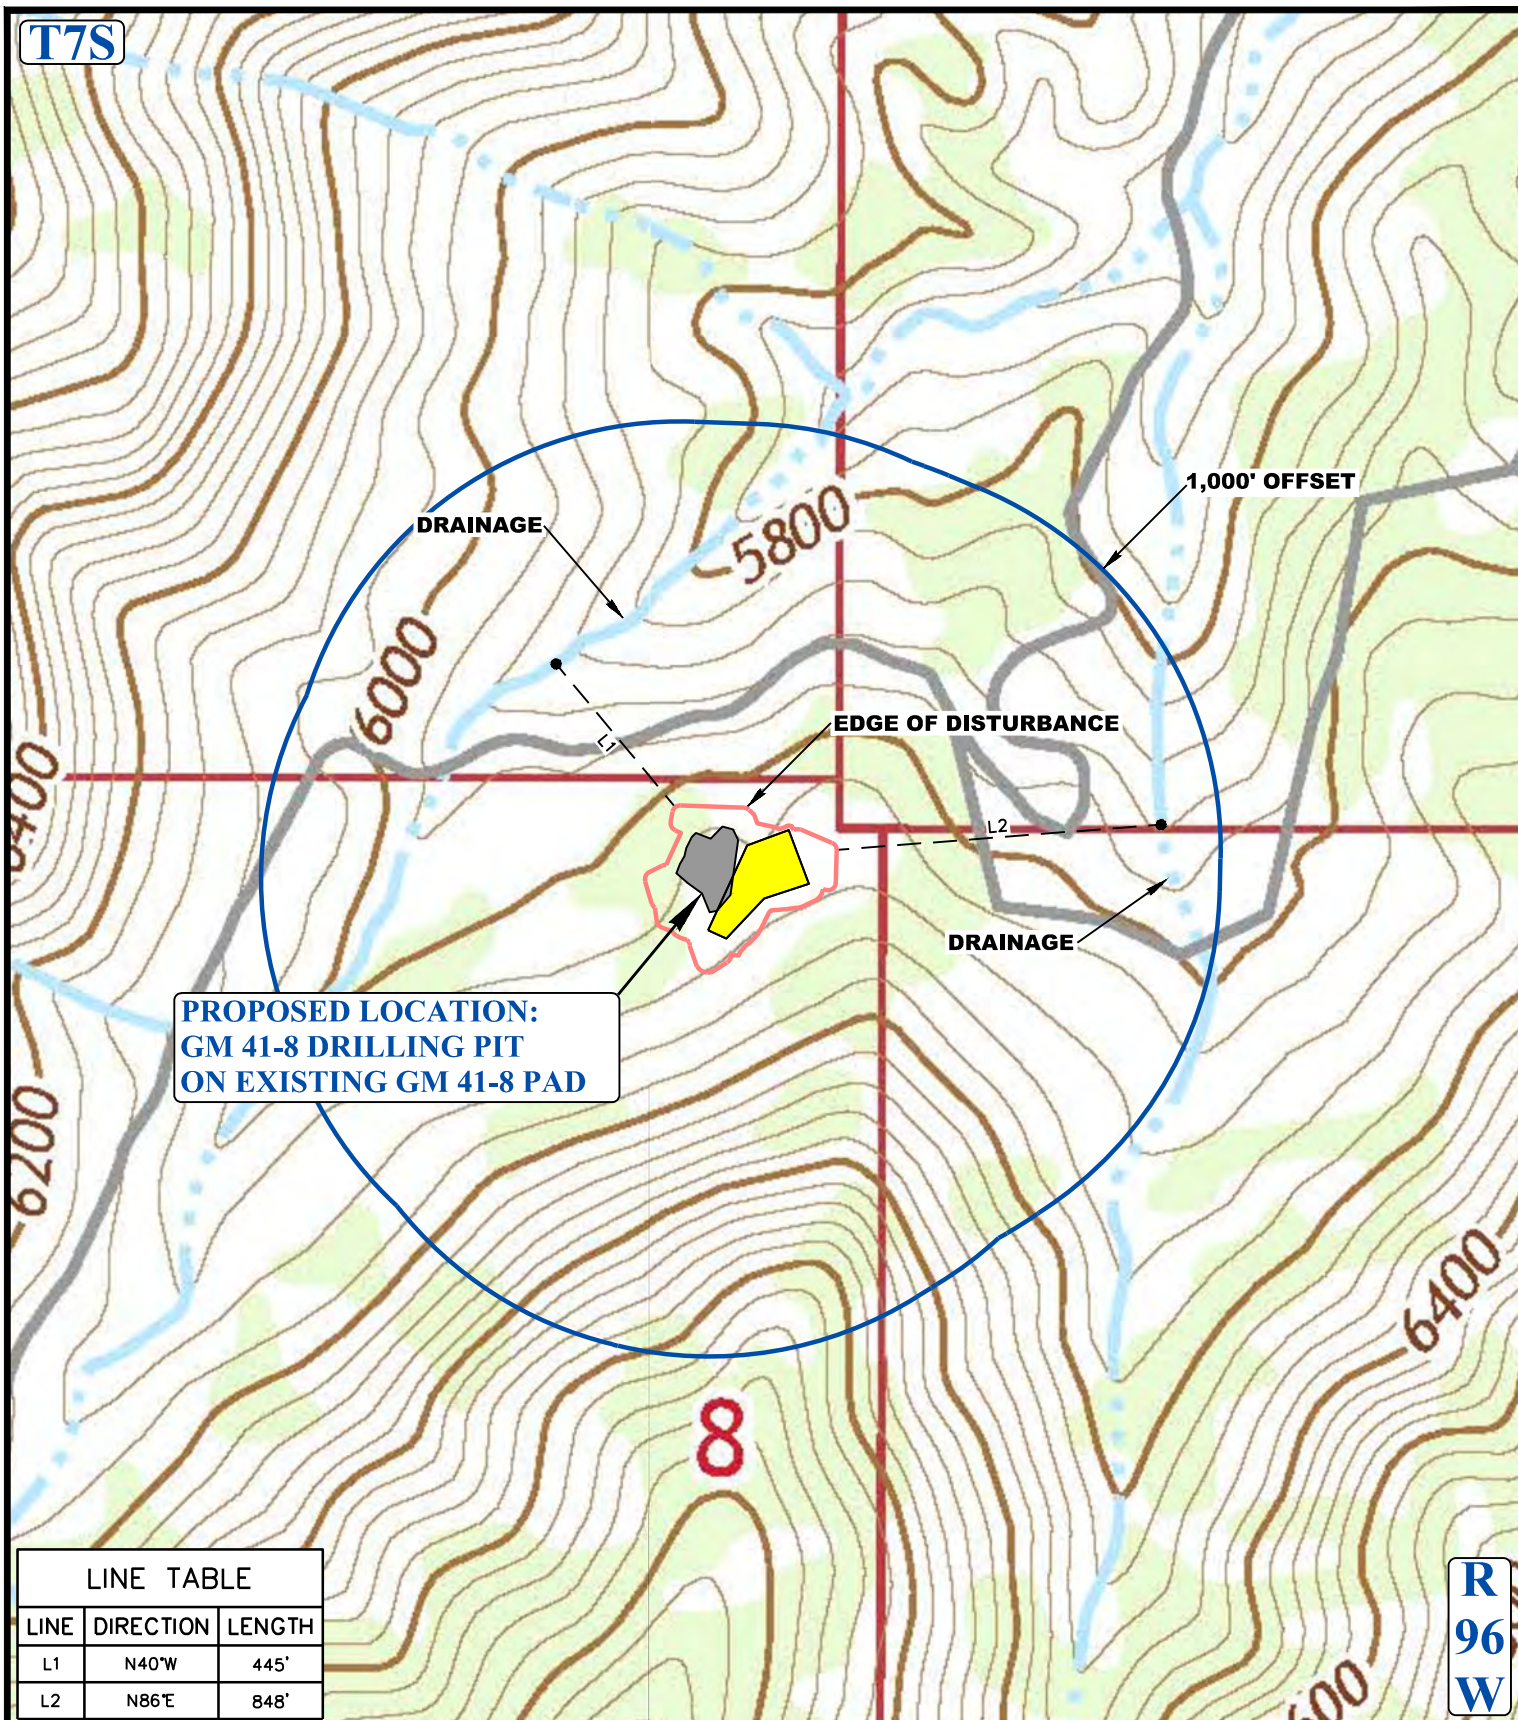

LINE TABLE		
LINE	DIRECTION	LENGTH
L1	N40°W	445'
L2	N86°E	848'

LEGEND:

- EXISTING DRAINAGE
- 1000' OFFSET BOUNDARY
- EDGE OF DISTURBANCE



UELS, LLC
Corporate Office * 85 South 200 East
Vernal, UT 84078 * (435) 789-1017



TEP Rocky Mountain LLC

**GM 41-8 DRILLING PIT
ON EXISTING GM 41-8 PAD
LOT 1, SECTION 8, T7S, R96W, 6th P.M.
GARFIELD COUNTY, COLORADO**

SURVEYED BY	MARTIN PIERCE	05-09-18	SCALE
DRAWN BY	J.L.G.	10-24-18	1 : 6,000
HYDROLOGY MAP			TOPO W