



ACCESS ROAD MAP
BUFFALO CS PAD
 NE1/4 SEC. 30, T1N, R67W, 6TH P.M.

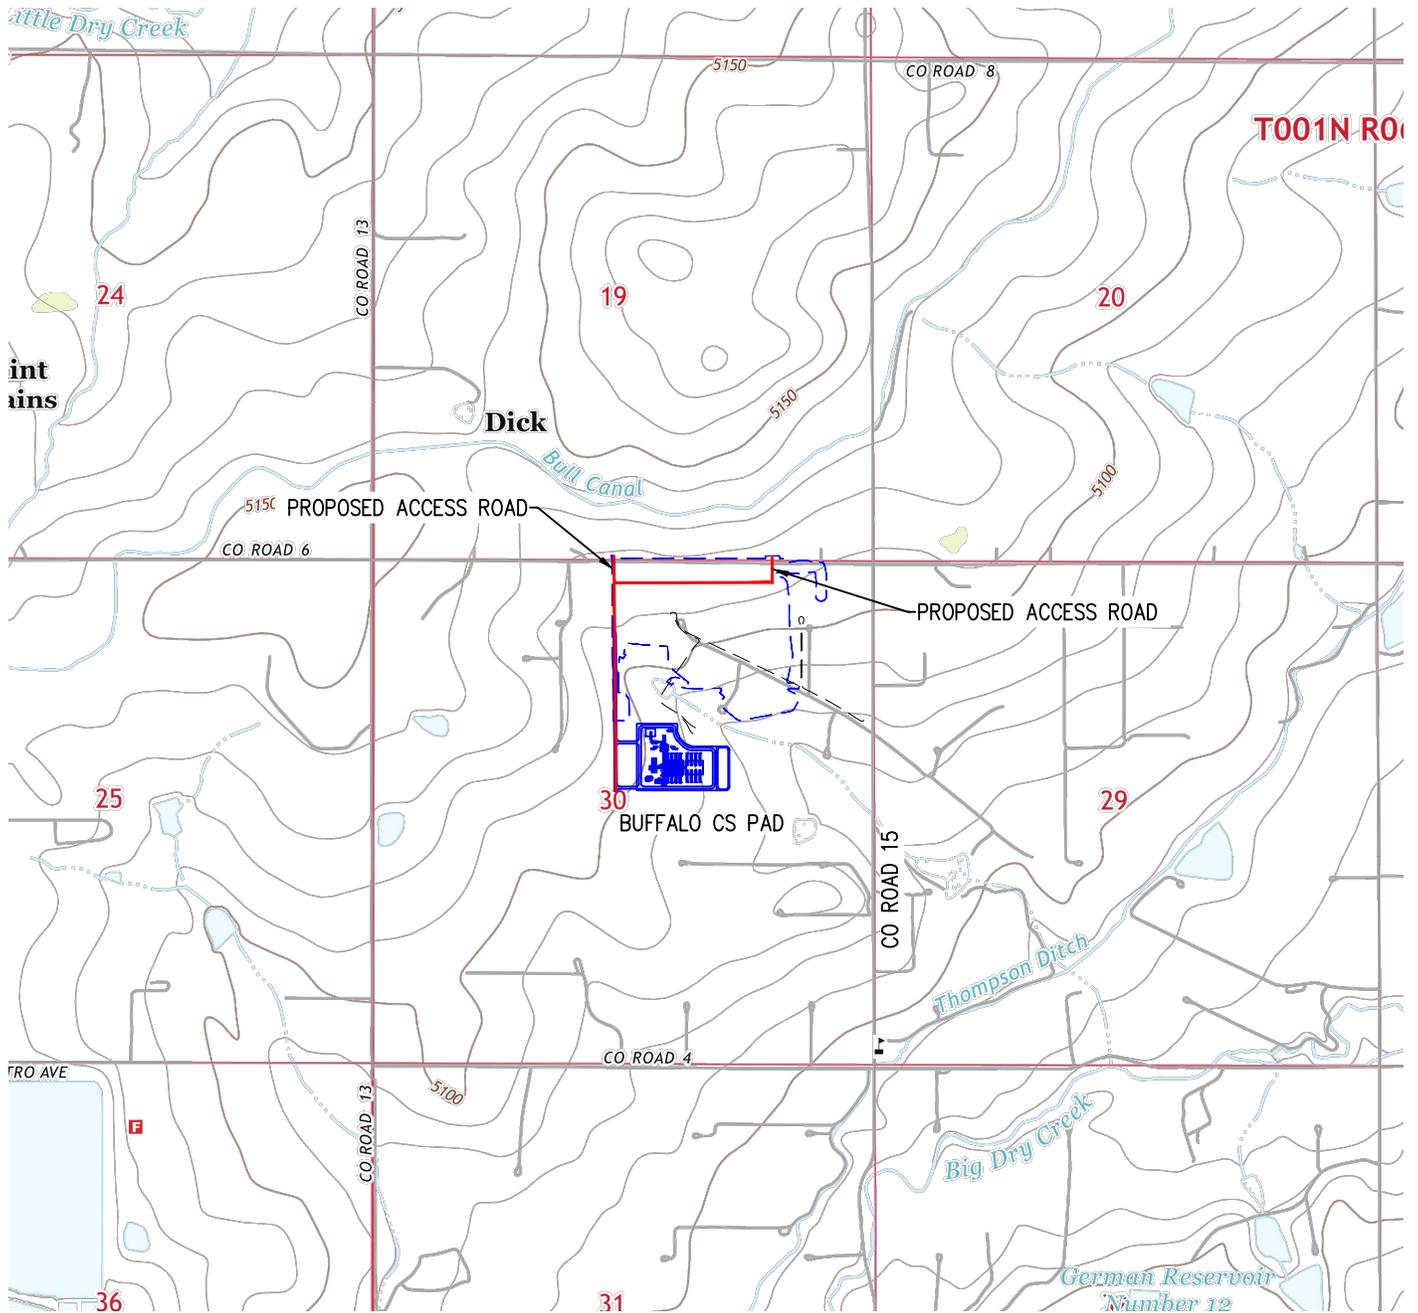

FROM LAFAYETTE, CO: FROM THE INTERSECTION OF US-287 AND CO RD 7,
DRIVE EAST ON CO RD 7 E FOR ±6.7 MILES TO E 168TH AVE AND TURN LEFT.
DRIVE EAST ON 168TH AVE FOR ±1.9 MILES TO CO RD 13 AND TURN LEFT.
DRIVE NORTH ON CO RD 13 ±2.0 MILES TO CO RD 6 AND TURN RIGHT.
DRIVE EAST ON CO RD 6 ±0.6 MILES AND TURN RIGHT ONTO PROPOSED ACCESS ROAD.
DRIVE SOUTH ON PROPOSED ACCESS ROAD FOR ±500 FEET TO PROPOSED FACILITY LOCATION.

TOTAL DISTANCE FROM LAFAYETTE, CO TO PROPOSED FACILITY LOCATION IS ±11.3 MILES

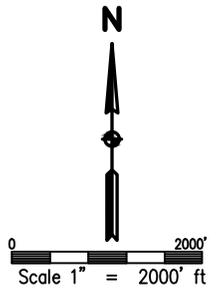

M:\co - Well Head Staking\EXTING7W30-01\Drawings\EXTING7W30-01 LOCATION AND ACCESS.dwg, 10/12/2018, 3:03:22 PM, Danny Miller

DRAWN BY RPM	CHECKED BY AAD
INITIAL SUBMITTAL	8/8/2017
REVISED	10/12/2018
DRAWING SIZE	8.5" X 11"
JOB NO.	EXTING7W30-01
SHEET	1 OF 1

BASELINE
 Engineering - Planning - Surveying
 4007 S. LINCOLN AVENUE, SUITE 405 - LOVELAND, COLORADO 80537
 P: 970.353.7600 • F: 970.353.7601 • www.baselinecorp.com