



REV: 1 07-23-18 D.J.S. (PAD EXPANSION)

LEGEND:



GREAT WESTERN OPERATING COMPANY


BERRY IC PAD
 W 1/2 NW 1/4, SECTION 8, T3N, R67W, 6th P.M.
 WELD COUNTY, COLORADO

SURVEYED BY	J.F., O.R.	02-09-18	SCALE
DRAWN BY	J.L.G.	06-14-18	1 : 48,000

TRUCK ROUTE MAP



UELS, LLC
 Corporate Office * 85 South 200 East
 Vernal, UT 84078 * (435) 789-1017

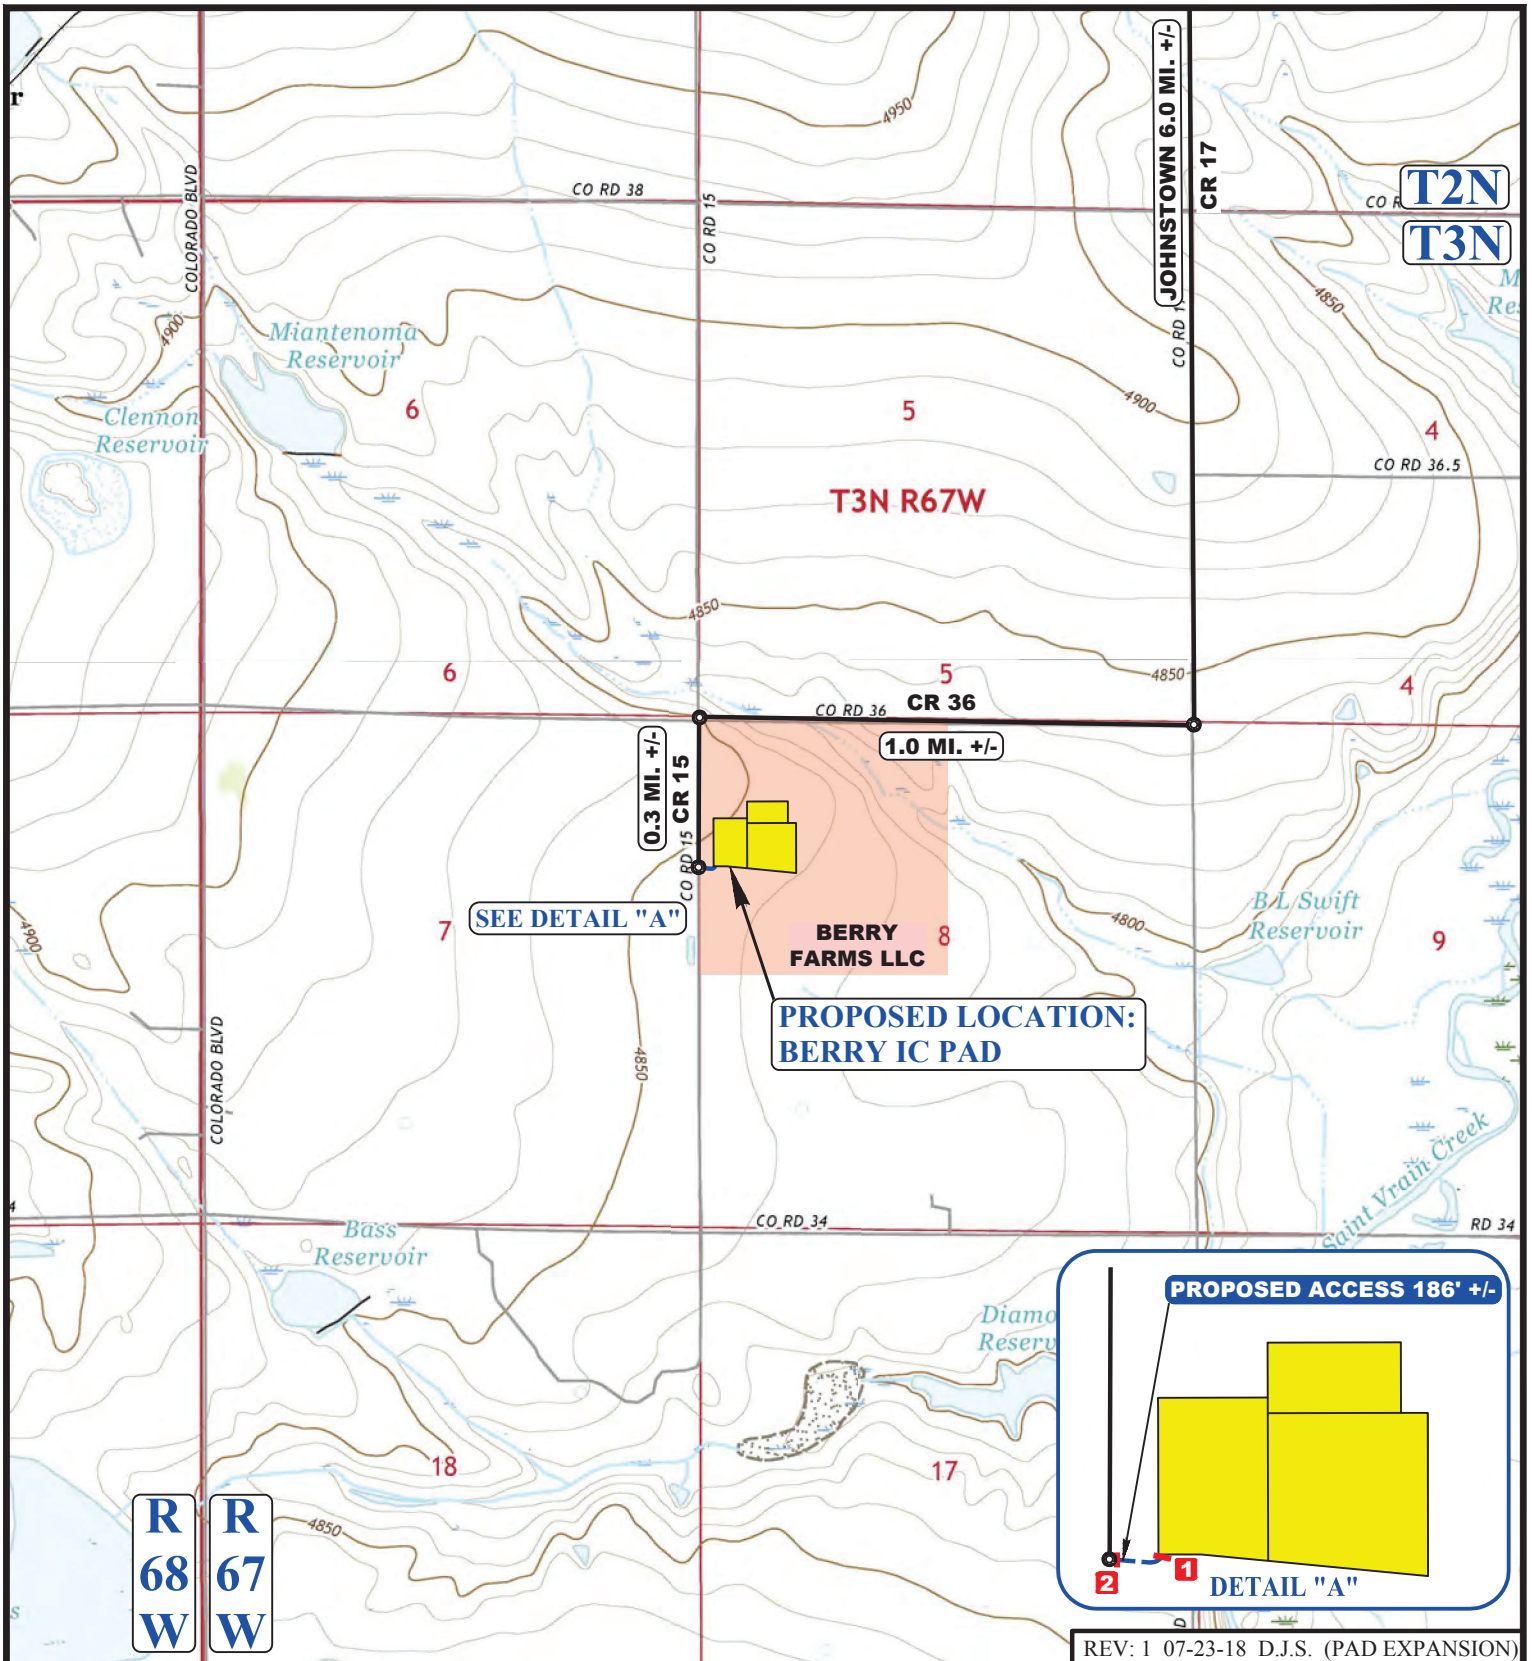

REV: 1 07-23-18 D.J.S. (PAD EXPANSION)

NOTE: PARCEL DATA SHOWN HAS BEEN OBTAINED FROM VARIOUS SOURCES AND SHOULD BE USED FOR MAPPING, GRAPHIC AND PLANNING PURPOSES ONLY. NO WARRANTY IS MADE BY UINTAH ENGINEERING AND LAND SURVEYING (UELS) FOR ACCURACY OF THE PARCEL DATA.

LEGEND:

- EXISTING ROAD
- PROPOSED ROAD
- 1 INSTALL 18" CULVERT
- 2 EXISTING 12" CULVERT



GREAT WESTERN OPERATING COMPANY

BERRY IC PAD
 W 1/2 NW 1/4, SECTION 8, T3N, R67W, 6th P.M.
 WELD COUNTY, COLORADO

SURVEYED BY	J.F., O.R.	02-09-18	SCALE
DRAWN BY	J.L.G.	06-14-18	1 : 24,000
ACCESS ROAD MAP			TOPO B



UELS, LLC
 Corporate Office * 85 South 200 East
 Vernal, UT 84078 * (435) 789-1017