

PROCEED IN AN EASTERLY DIRECTION FROM DENVER, COLORADO ALONG INTERSTATE 70 APPROXIMATELY 21.0 MILES TO THE JUNCTION OF THIS ROAD AND EXIT 295 TO THE SOUTHEAST; EXIT RIGHT AND PROCEED IN A SOUTHEASTERLY DIRECTION APPROXIMATELY 0.2 MILES TO THE JUNCTION OF THIS ROAD AND WATKINS ROAD/COUNTY ROAD 97 TO THE SOUTH; TURN RIGHT AND PROCEED IN A SOUTHERLY DIRECTION APPROXIMATELY 5.4 MILES TO THE JUNCTION OF THIS ROAD AND AN EXISTING ROAD TO THE WEST; TURN RIGHT AND PROCEED IN A WESTERLY, THEN SOUTHWESTERLY DIRECTION APPROXIMATELY 1.5 MILES TO THE EXISTING STATE ELBERT 1H & STATE MASSIVE 1H WELL PAD AND THE PROPOSED ACCESS ROAD TO THE SOUTH; FOLLOW ROAD FLAGS IN A SOUTHERLY DIRECTION APPROXIMATELY 494' TO THE PROPOSED LOCATION.

TOTAL DISTANCE FROM DENVER, COLORADO TO THE PROPOSED LOCATION IS APPROXIMATELY 28.2 MILES.

REV: 3 07-30-18 R.T. (UPDATE ROAD)


**ConocoPhillips Company**

STATE MASSIVE #5-65 2-3 1CH, 1DH, 2AH,  
2BH, 2CH & 2DH  
SE 1/4 NE 1/4, SECTION 2, T5S, R65W, 6th P.M.  
ARAPAHOE COUNTY, COLORADO

SURVEYED BY	C.M., A.K.	03-22-18	
DRAWN BY	J.L.G.	03-29-18	
<b>ROAD DESCRIPTION</b>			



**UELS, LLC**  
Corporate Office \* 85 South 200 East  
Vernal, UT 84078 \* (435) 789-1017

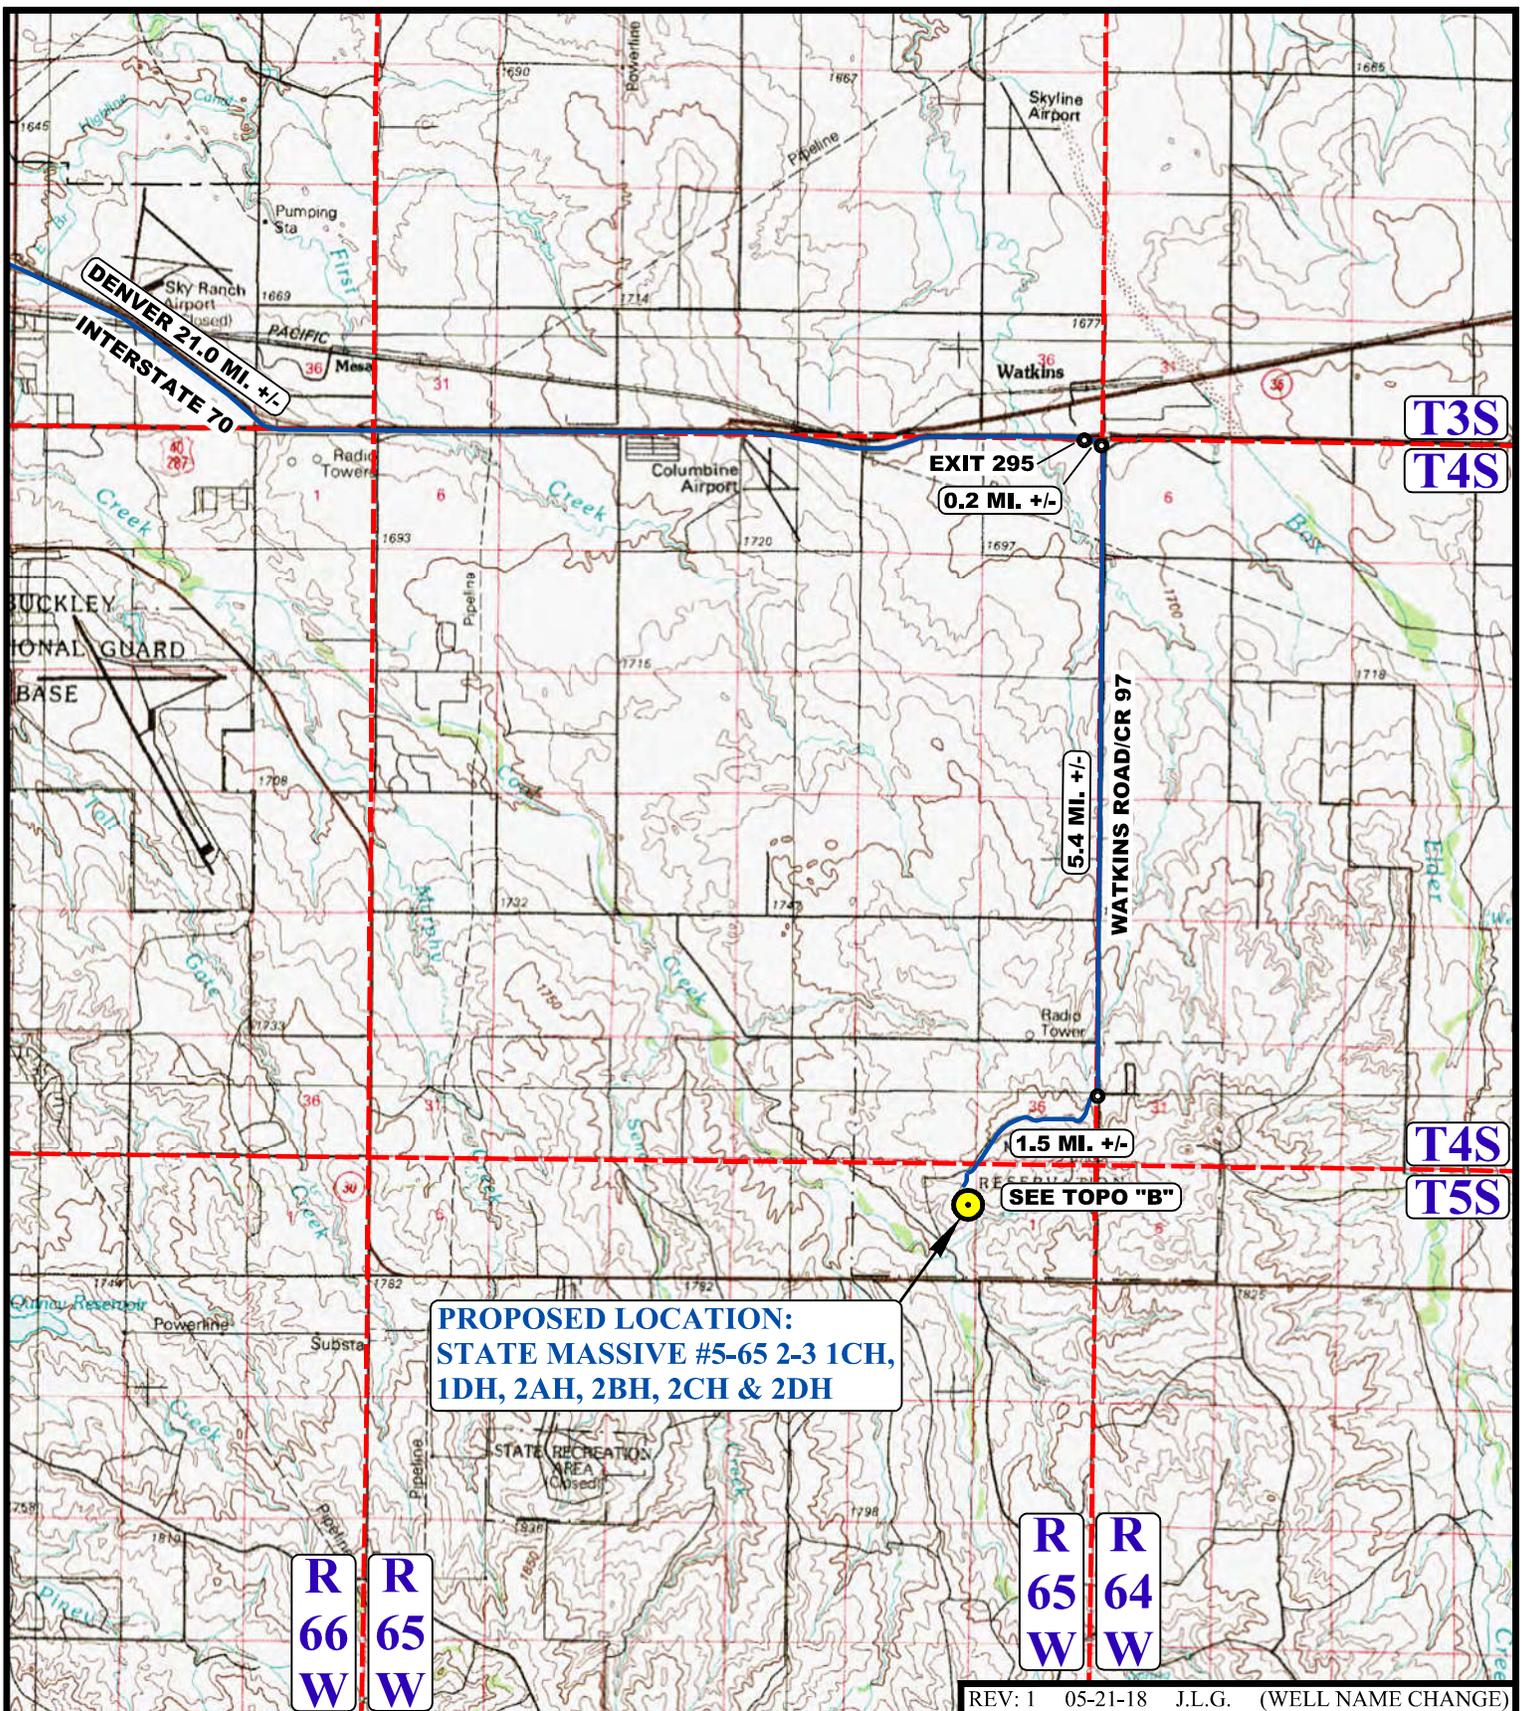

**LEGEND:**

PROPOSED LOCATION




**ConocoPhillips Company**

STATE MASSIVE #5-65 2-3 1CH, 1DH, 2AH,  
 2BH, 2CH & 2DH  
 SE 1/4 NE 1/4, SECTION 2, T5S, R65W, 6th P.M.  
 ARAPAHOE COUNTY, COLORADO

SURVEYED BY	C.M., A.K.	03-22-18	SCALE
DRAWN BY	J.L.G.	03-29-18	1 : 100,000
<b>ACCESS ROAD MAP</b>			<b>TOPO A</b>



**UELS, LLC**  
 Corporate Office \* 85 South 200 East  
 Vernal, UT 84078 \* (435) 789-1017

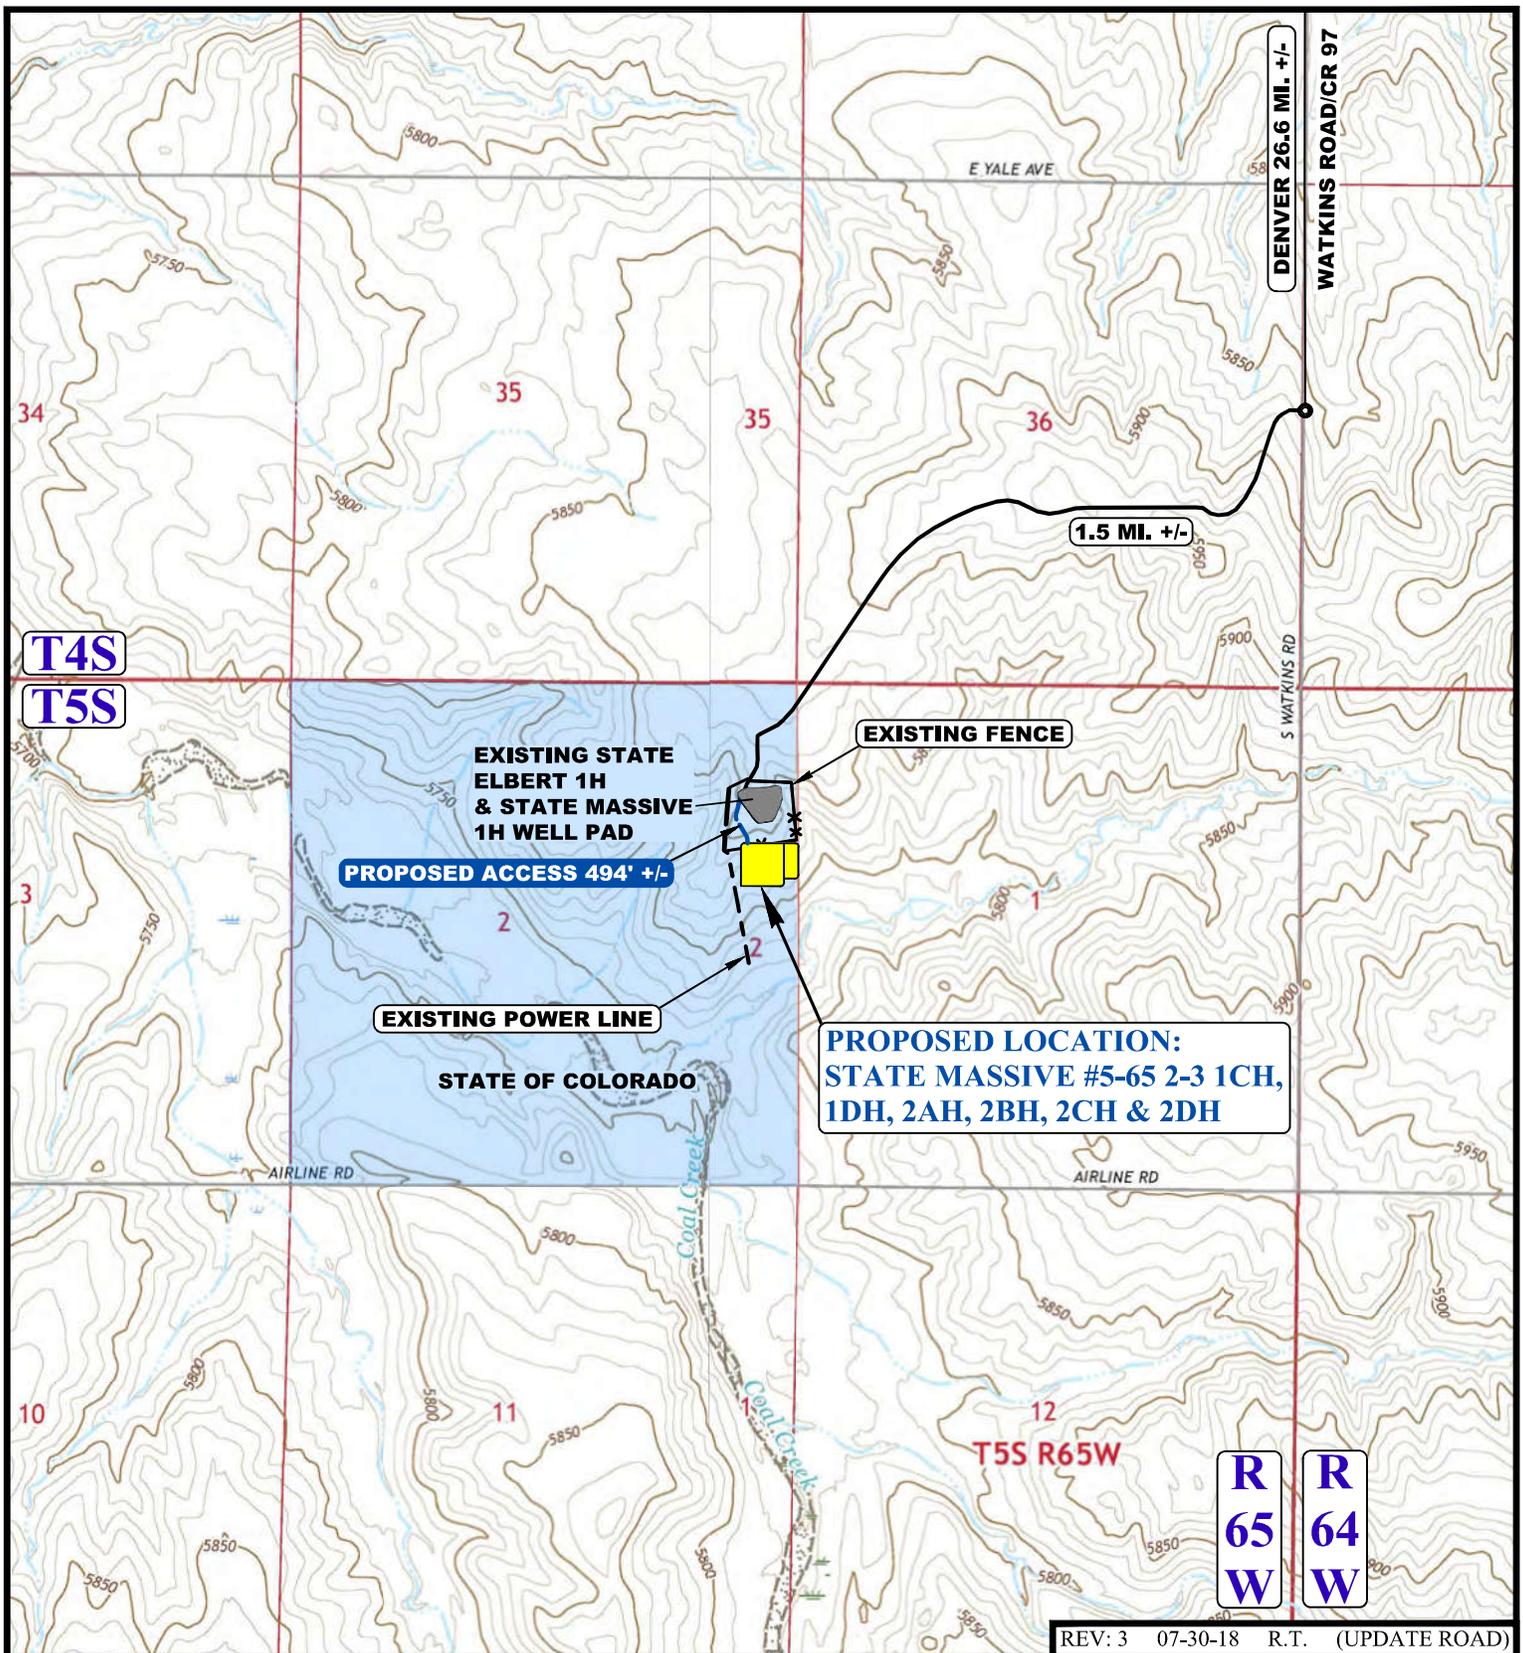

REV: 3 07-30-18 R.T. (UPDATE ROAD)

NOTE: PARCEL DATA SHOWN HAS BEEN OBTAINED FROM VARIOUS SOURCES AND SHOULD BE USED FOR MAPPING, GRAPHIC AND PLANNING PURPOSES ONLY. NO WARRANTY IS MADE BY UINTAH ENGINEERING AND LAND SURVEYING (UELS) FOR ACCURACY OF THE PARCEL DATA.

**LEGEND:**

- EXISTING ROAD
- PROPOSED ROAD
- X X EXISTING FENCE
- - - EXISTING POWERLINE



**ConocoPhillips Company**

STATE MASSIVE #5-65 2-3 1CH, 1DH, 2AH, 2BH, 2CH & 2DH  
 SE 1/4 NE 1/4, SECTION 2, T5S, R65W, 6th P.M.  
 ARAPAHOE COUNTY, COLORADO

SURVEYED BY	C.M., A.K.	03-22-18	SCALE
DRAWN BY	J.L.G.	03-29-18	1 : 24,000
<b>ACCESS ROAD MAP</b>			<b>TOPO B</b>



**UELS, LLC**  
 Corporate Office \* 85 South 200 East  
 Vernal, UT 84078 \* (435) 789-1017