

**COMPRESSOR AREA
ESTIMATED EARTHWORK QUANTITIES (cy)**

ITEM	CUT	FILL	TOPSOIL	EXCESS
PAD	0	22	0	-22
TRENCH	0			0
TOTALS	0	22	0	-22

*NOTE:
Compressor Area
Total Disturbance = 0.04 ac.

REVISED: 10/05/18

136 East Third Street
Rifle, Colorado 81650
Ph. (970) 625-2720
Fax (970) 625-2773



SCALE: 1" = 60'
DATE: 9/25/18
PLAT: 1 of 6
PROJECT: TEP Valley
DFT: cs

Construction Plan Prepared for:



TEP Rocky Mountain LLC

TR 44-35-597 Well Pad - Plat 1
CONSTRUCTION LAYOUT


SECTION 35
SECTIONS

A

B

C

D

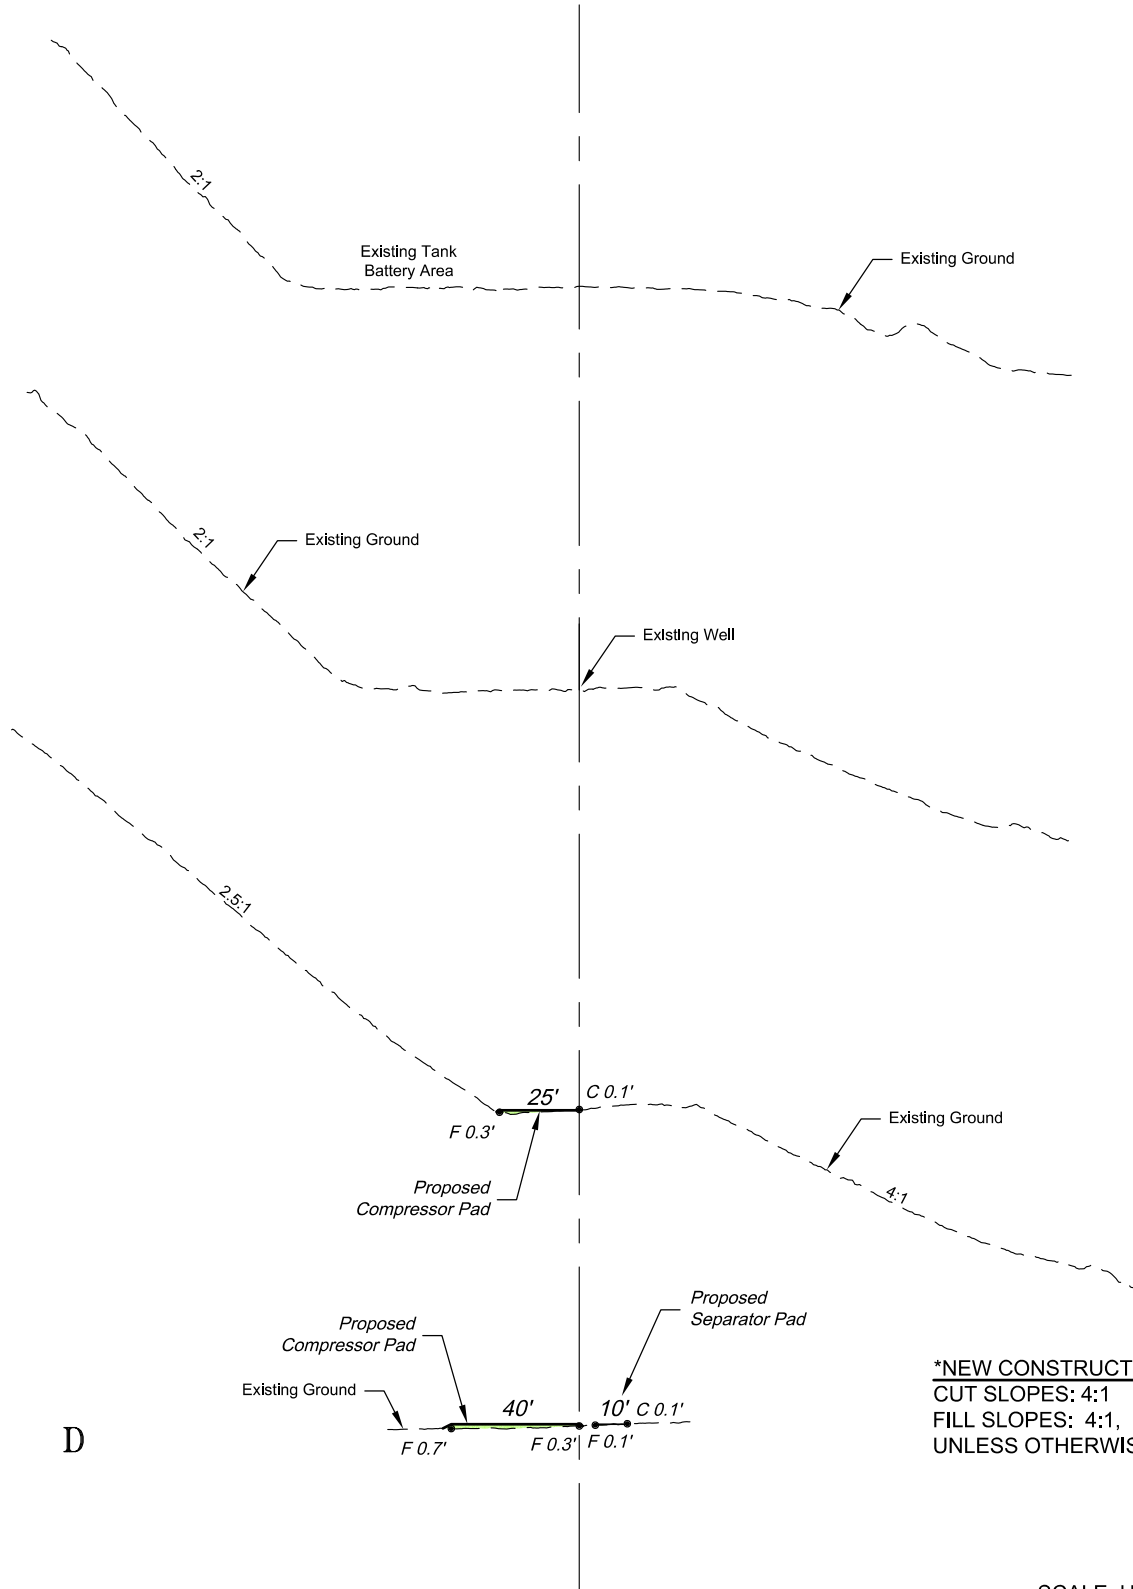

***NEW CONSTRUCTION NOTE:**
CUT SLOPES: 4:1
FILL SLOPES: 4:1,
UNLESS OTHERWISE NOTED.

SCALE: Horiz.: 1" = 60'
Vert.: 1" = 30'

REVISED: 10/05/18

136 East Third Street
Rifle, Colorado 81650
Ph. (970) 625-2720
Fax (970) 625-2773



SCALE: As Noted
DATE: 9/25/18
PLAT: 2 of 6
PROJECT: TEP Valley
DFT: cs

Construction Plan Prepared for:



TEP Rocky Mountain LLC

TR 44-35-597 Well Pad - Plat 2
CONSTRUCTION LAYOUT
CROSS SECTIONS