



C29-03 PAD PRODUCTION FACILITY LAYOUT

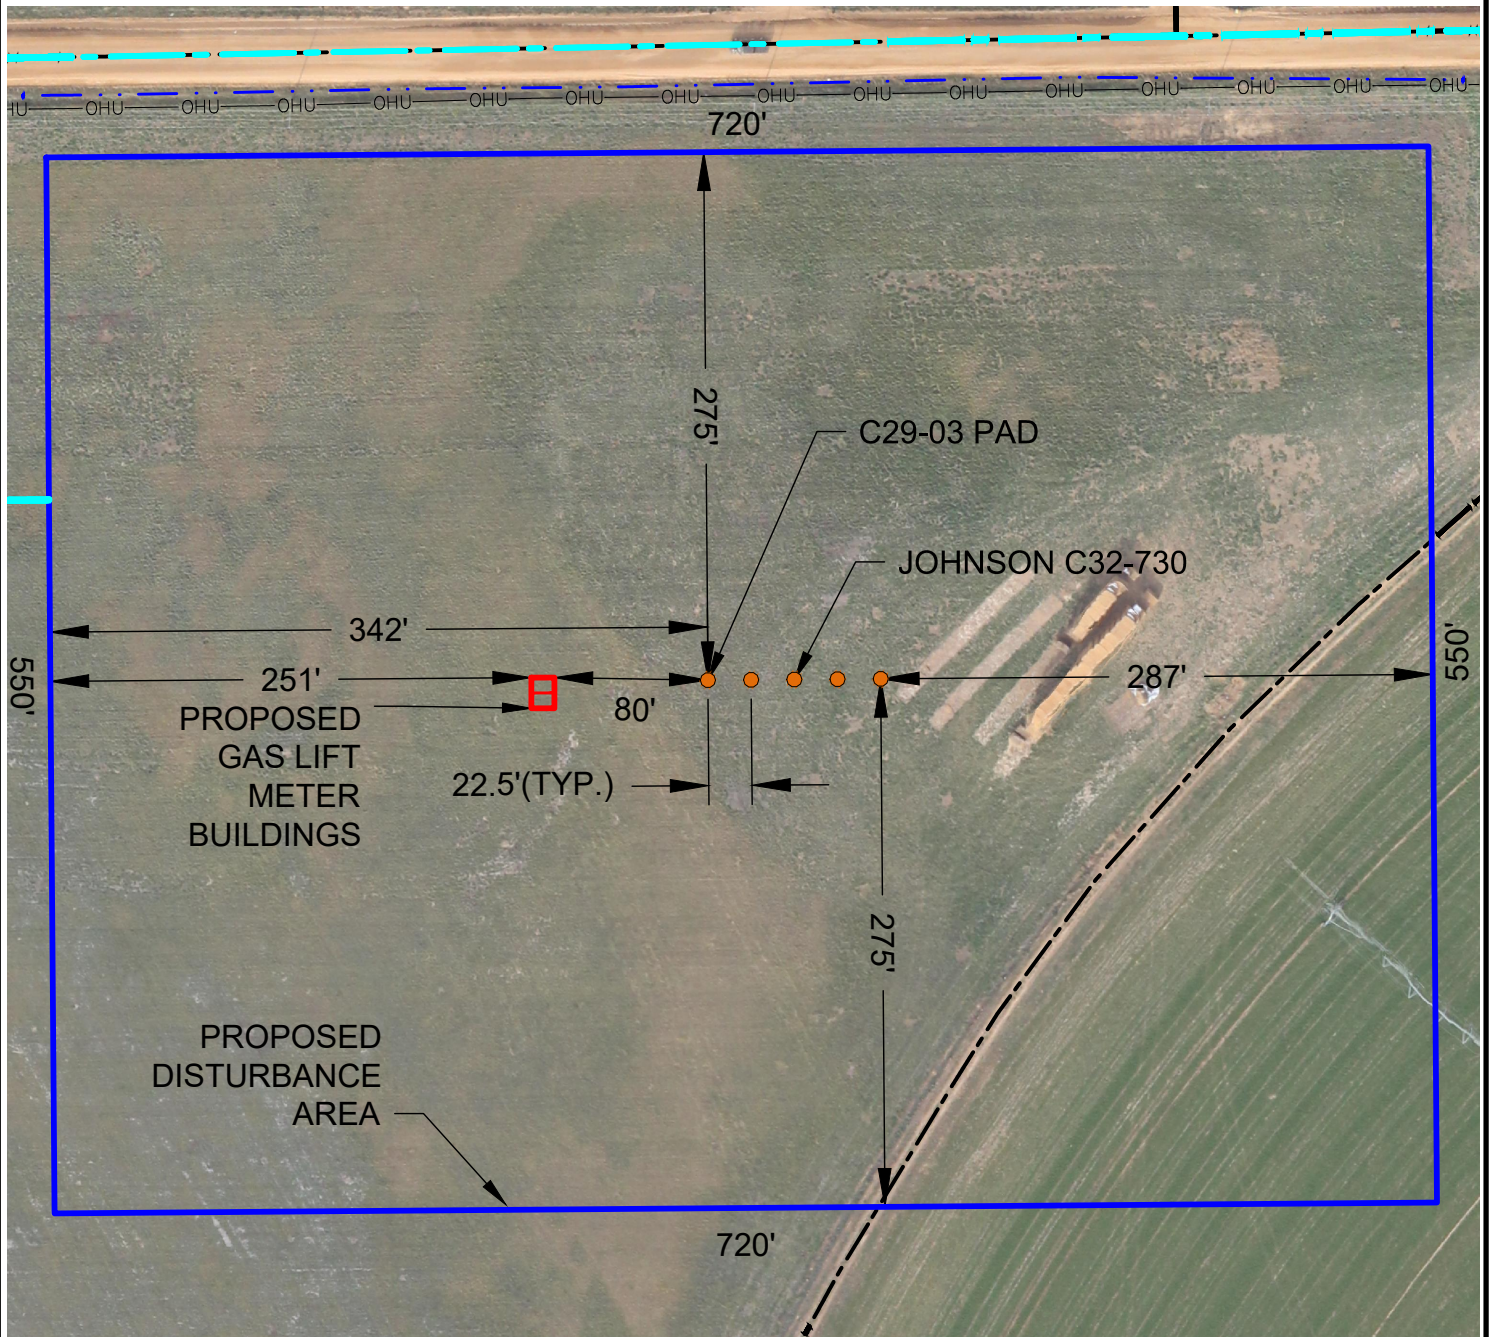

LEGEND

- = PROPOSED WELL
- = PROPOSED DISTURBANCE AREA
- = PROPOSED GAS LIFT METER BUILDING
- = EXISTING ROAD
- - - = PROPOSED ACCESS ROAD
- ✕ ✕ = FENCE
- OHU— = OVERHEAD UTILITY
- - - = DITCH

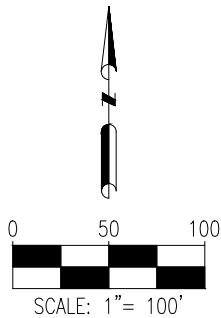

DISCLAIMER:
THIS PLOT DOES NOT REPRESENT A MONUMENTED LAND SURVEY AND SHOULD NOT BE
RELIED UPON TO DETERMINE BOUNDARY LINES, PROPERTY OWNERSHIP OR OTHER
PROPERTY INTERESTS. PARCEL LINES, IF DEPICTED HAVE NOT BEEN FIELD VERIFIED AND
MAY BE BASED UPON PUBLICLY AVAILABLE DATA THAT ALSO HAS NOT BEEN
INDEPENDENTLY VERIFIED.

DATA SOURCE:
AERIAL IMAGE: ASCENT 11/2017
NHD: USGS
WATER WELLS: COLORADO DWR
PUBLICLY AVAILABLE DATA SOURCES HAVE NOT BEEN
INDEPENDENTLY VERIFIED BY ASCENT.

BUILDING UNIT IS ±557' NE
OF REFERENCE WELL:
JOHNSON C32-730