


Title: Ellison 33-5 #29-1 Well Pad Layout

Engineer: Ryan M. Clark

Date Created: 1/19/2019

Bermed and lined area will be upgraded to account for an additional 400 bbl tank for a total primary volume of 610 bbls and secondary lined and bermed containment of 671 bbl.

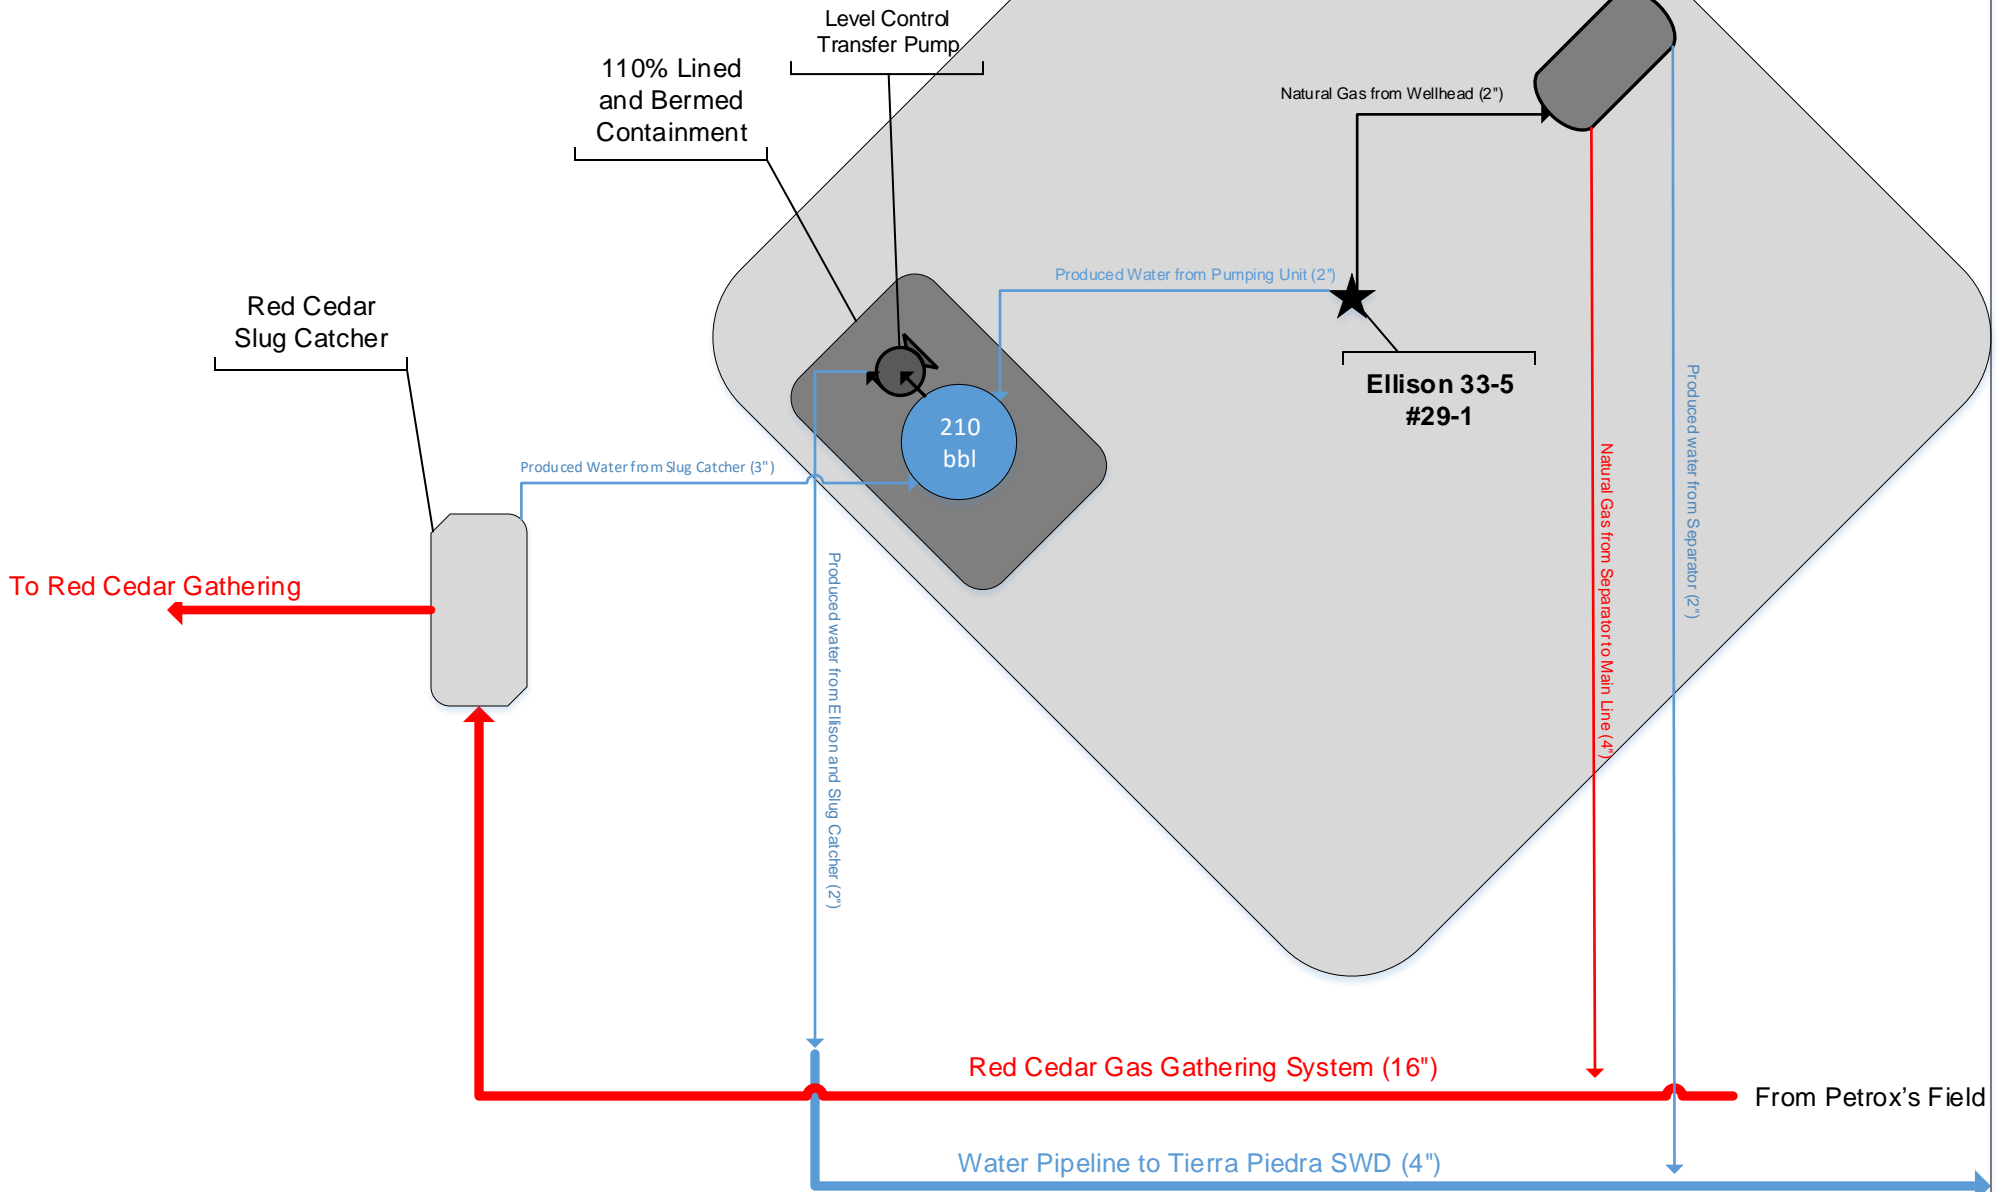

Not to Scale