

**PROPOSED LOCATION:
GROTHER 5-61 11A PAD**

SEE TOPO "B"

2.0 MI. +/-

6.7 MI. +/-

3.0 MI. +/-

**R
63
W**

**R
62
W**

**R
62
W**

**R
61
W**

T6N

T5N

T5N

T4N

LEGEND:

PROPOSED LOCATION




BISON OIL & GAS II

**GROTHER 5-61 11A PAD
SECTION 11, T5N, R61W, 6th P.M.
WELD COUNTY, COLORADO**



UELS, LLC
Corporate Office * 85 South 200 East
Vernal, UT 84078 * (435) 789-1017

SURVEYED BY	A.S., C.M.	02-18-19	SCALE
DRAWN BY	J.L.G.	02-20-19	1 : 100,000
ACCESS ROAD MAP			TOPO A

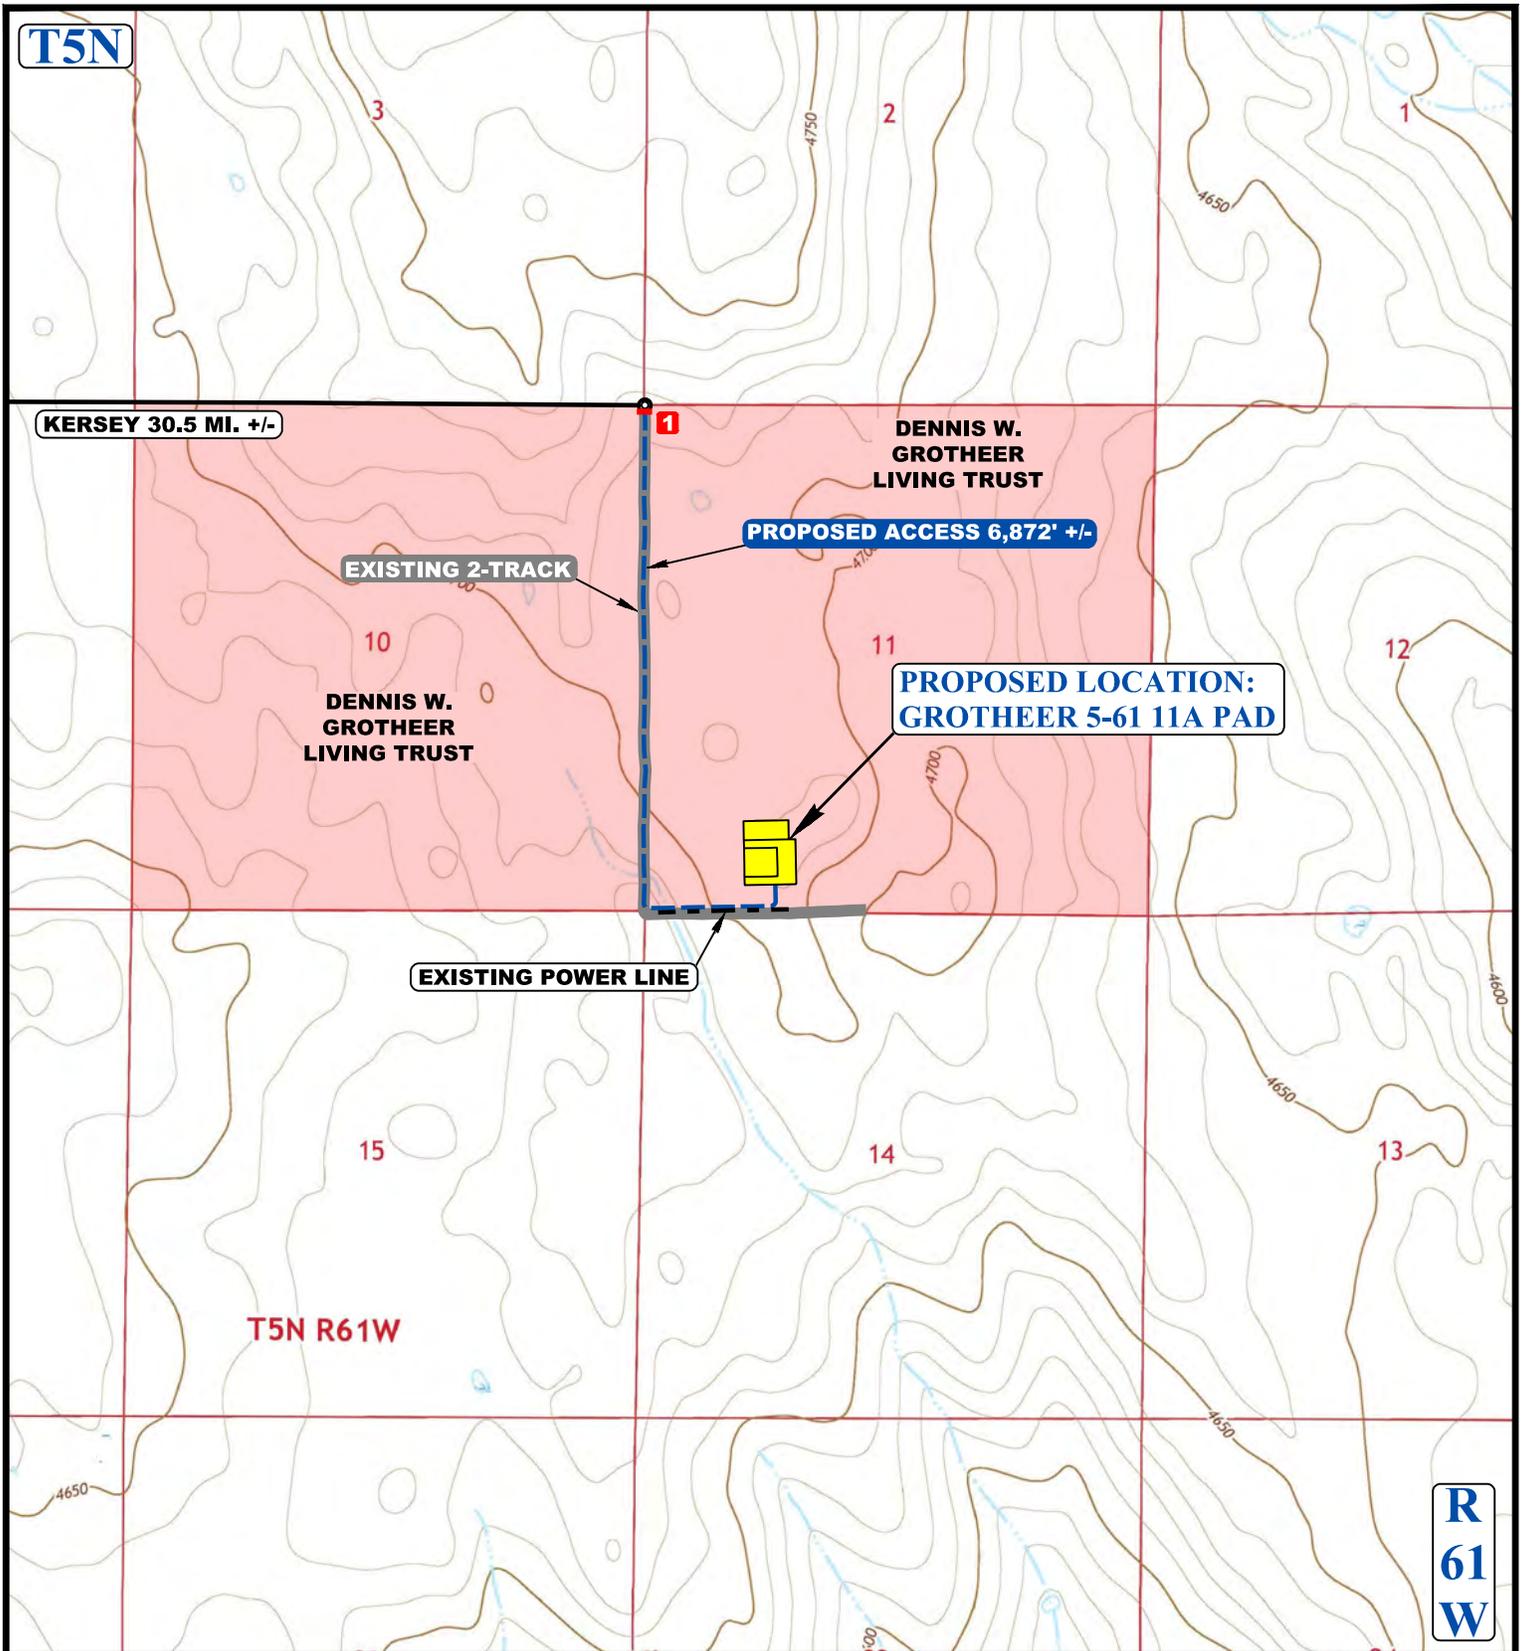

NOTE: PARCEL DATA SHOWN HAS BEEN OBTAINED FROM VARIOUS SOURCES AND SHOULD BE USED FOR MAPPING, GRAPHIC AND PLANNING PURPOSES ONLY. NO WARRANTY IS MADE BY UINTAH ENGINEERING AND LAND SURVEYING (UELS) FOR ACCURACY OF THE PARCEL DATA.

LEGEND:

- EXISTING ROAD
- PROPOSED ROAD
- EXISTING POWER LINE
- EXISTING 2-TRACK
- INSTALL 18" CULVERT



BISON OIL & GAS II

GROTHER 5-61 11A PAD
SECTION 11, T5N, R61W, 6th P.M.
WELD COUNTY, COLORADO

SURVEYED BY	A.S., C.M.	02-18-19	SCALE
DRAWN BY	J.L.G.	02-20-19	1 : 24,000
ACCESS ROAD MAP			TOPO B



UELS, LLC
 Corporate Office * 85 South 200 East
 Vernal, UT 84078 * (435) 789-1017