


T5N

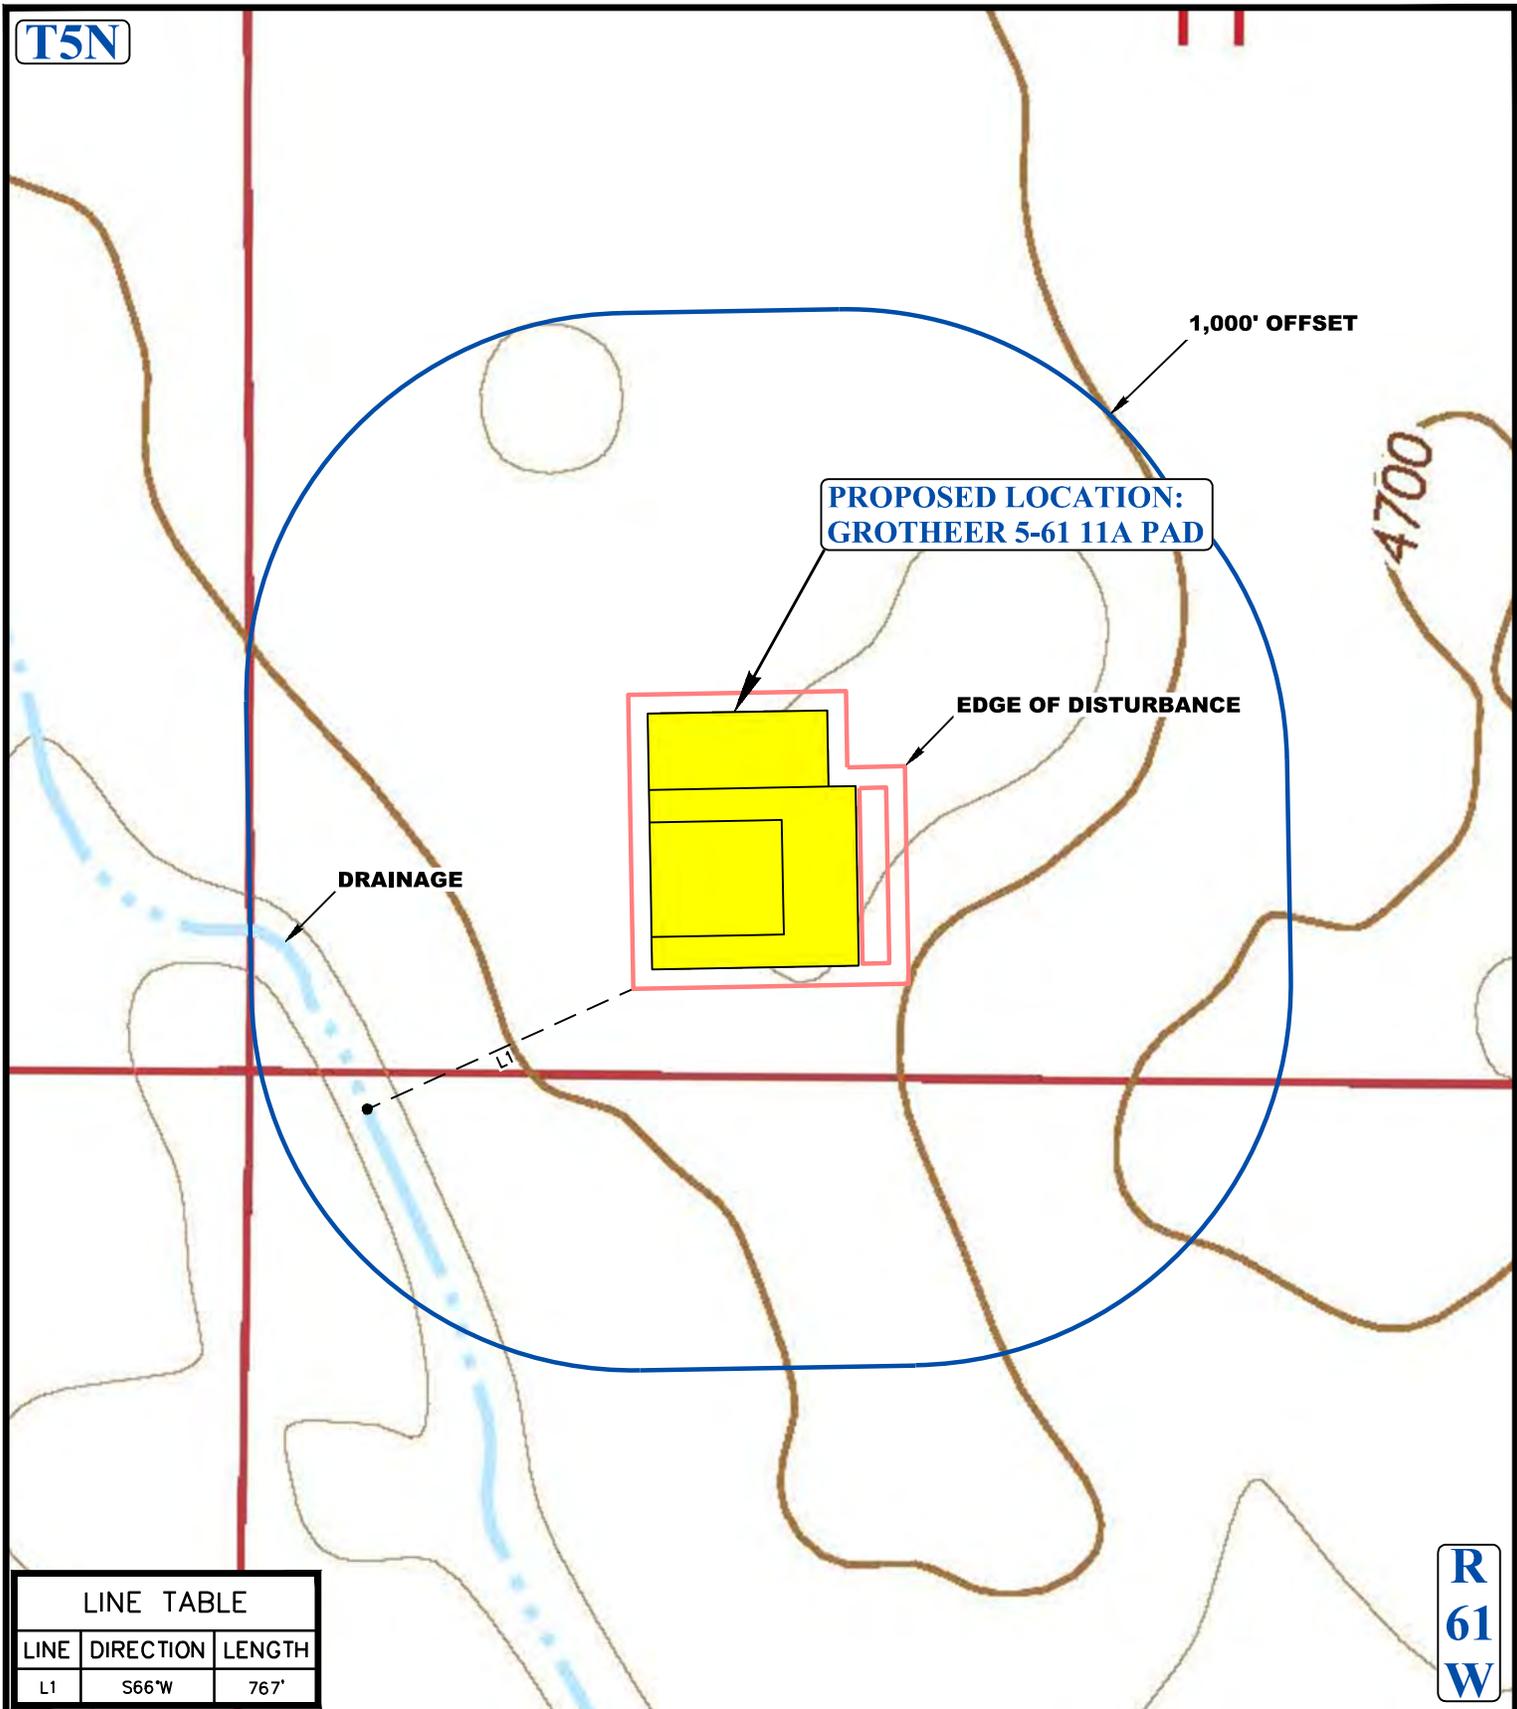

1,000' OFFSET

PROPOSED LOCATION:  
GROTHER 5-61 11A PAD

EDGE OF DISTURBANCE

DRAINAGE

4700

LINE TABLE

LINE	DIRECTION	LENGTH
L1	S66°W	767'

R  
61  
W

- LEGEND:**
- EXISTING DRAINAGE
  - 1000' OFFSET BOUNDARY
  - EDGE OF DISTURBANCE



**BISON OIL & GAS II**

**GROTHER 5-61 11A PAD**  
**SECTION 11, T5N, R61W, 6th P.M.**  
**WELD COUNTY, COLORADO**

SURVEYED BY	A.S., C.M.	02-18-19	SCALE
DRAWN BY	J.L.G.	02-20-19	1 : 6,000
<b>HYDROLOGY MAP</b>			<b>TOPO W</b>



**UELS, LLC**  
 Corporate Office \* 85 South 200 East  
 Vernal, UT 84078 \* (435) 789-1017