


T4S

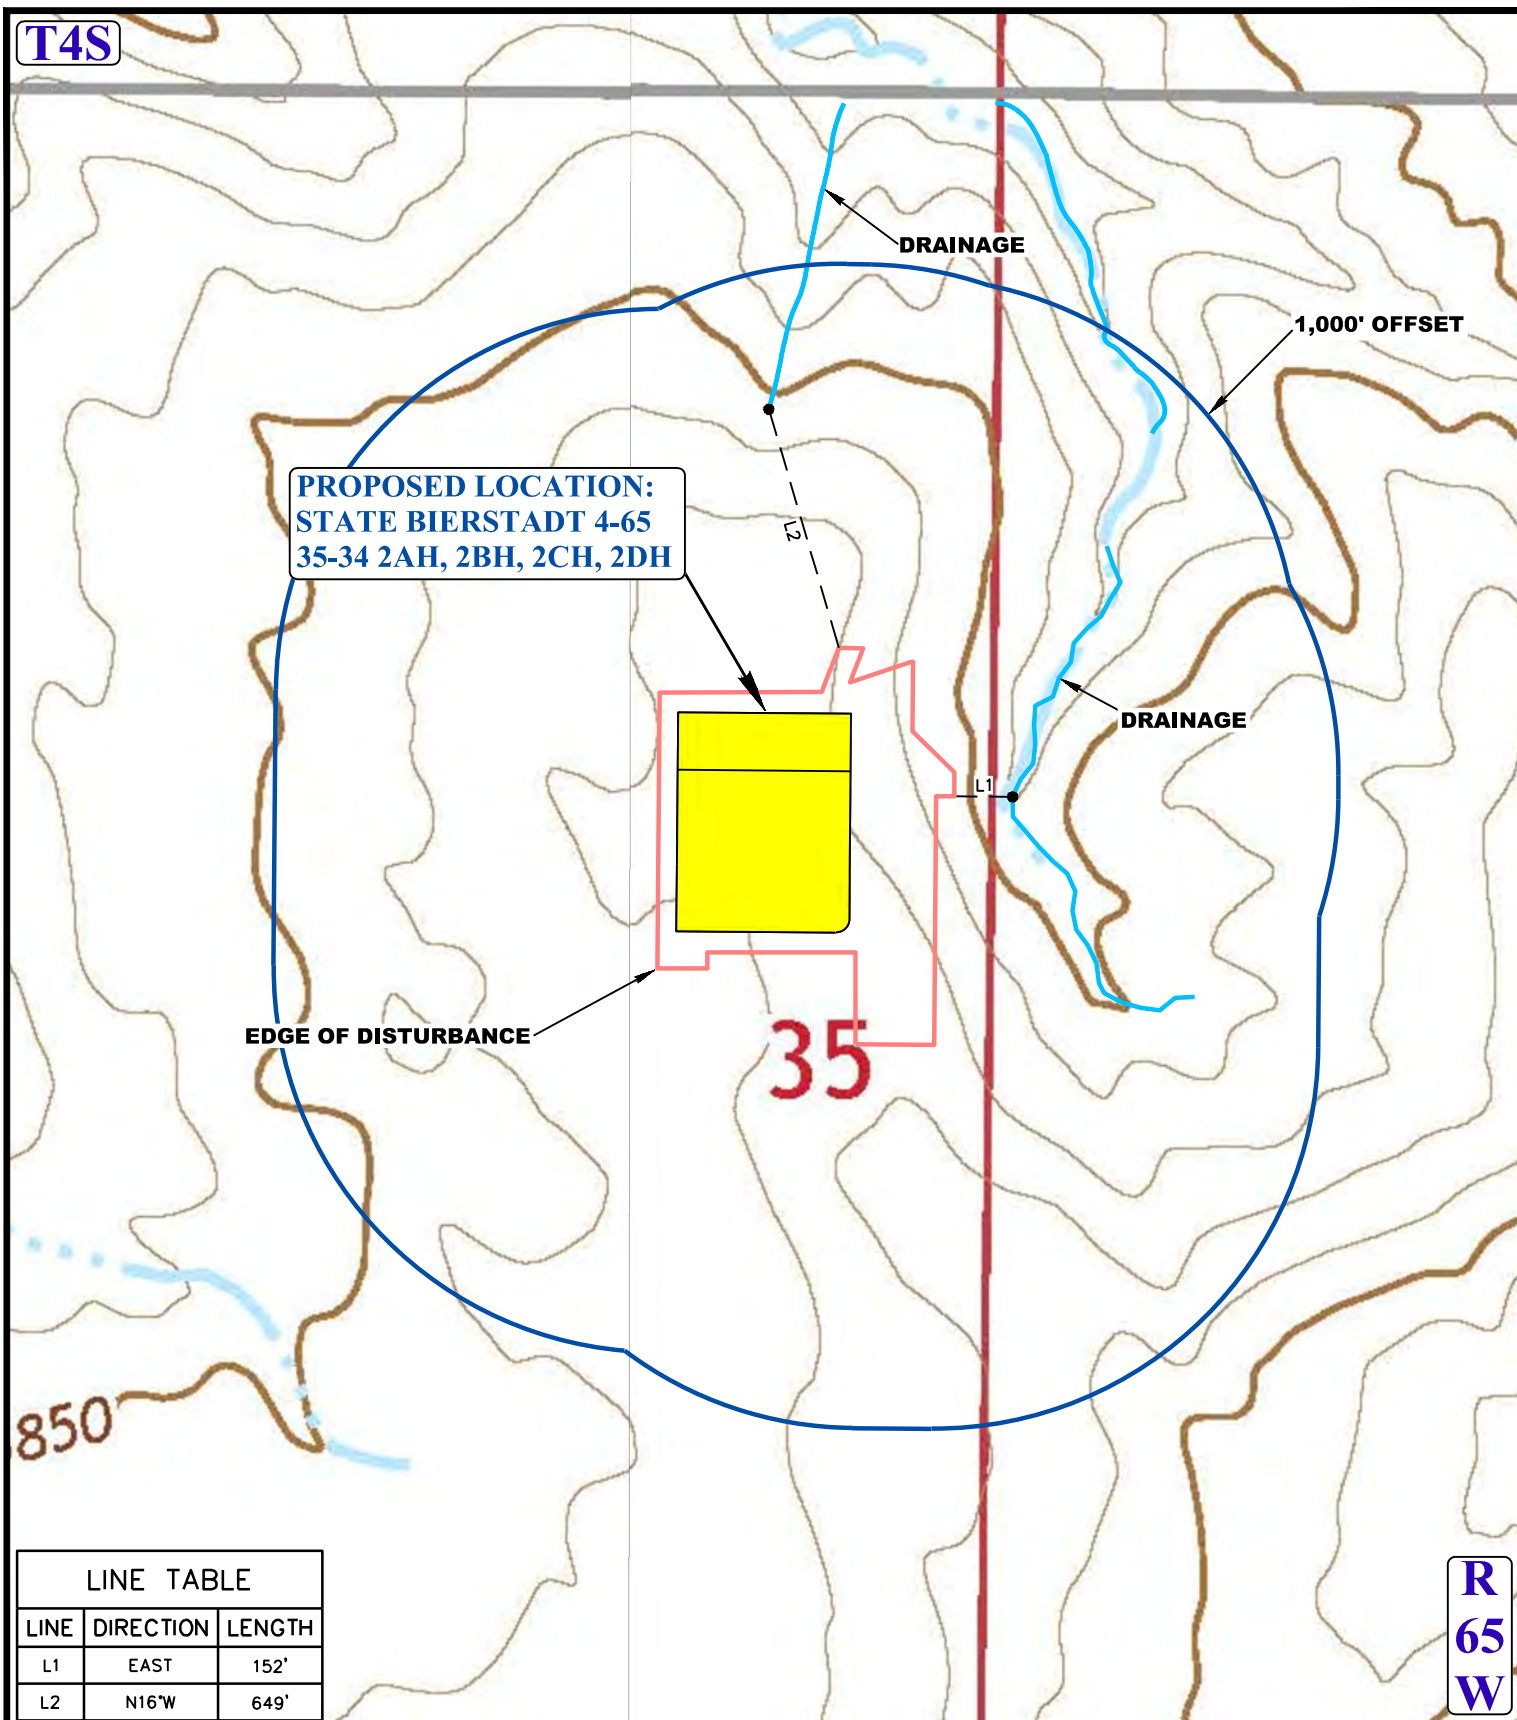

**R
65
W**

| LINE TABLE | | |
|------------|-----------|--------|
| LINE | DIRECTION | LENGTH |
| L1 | EAST | 152' |
| L2 | N16°W | 649' |

LEGEND:

- EXISTING DRAINAGE
- 1000' OFFSET BOUNDARY
- EDGE OF DISTURBANCE



ConocoPhillips Company

STATE BIERSTADT 4-65 35-34 2AH, 2BH, 2CH, 2DH,
SE 1/4 NE 1/4, SECTION 35, T4S, R65W, 6th P.M.
ARAPAHOE COUNTY, COLORADO

| | | | |
|---------------|-----------|----------|-----------|
| SURVEYED BY | G.W. O.R. | 02-27-18 | SCALE |
| DRAWN BY | J.L.G. | 03-05-18 | 1 : 6,000 |
| HYDROLOGY MAP | | | TOPO W |



UELS, LLC
Corporate Office * 85 South 200 East
Vernal, UT 84078 * (435) 789-1017