





Lat40°, Inc. 6250 W. 10th Street, Unit 2, Greeley, CO 970-515-5294

LOCATION DRAWING

SIMPSON 26 PAD

SECTION: 26
TOWNSHIP: 8N
RANGE: 66W
6TH. P.M.
WELD COUNTY, CO

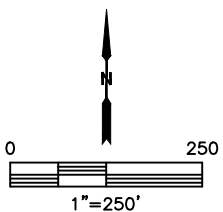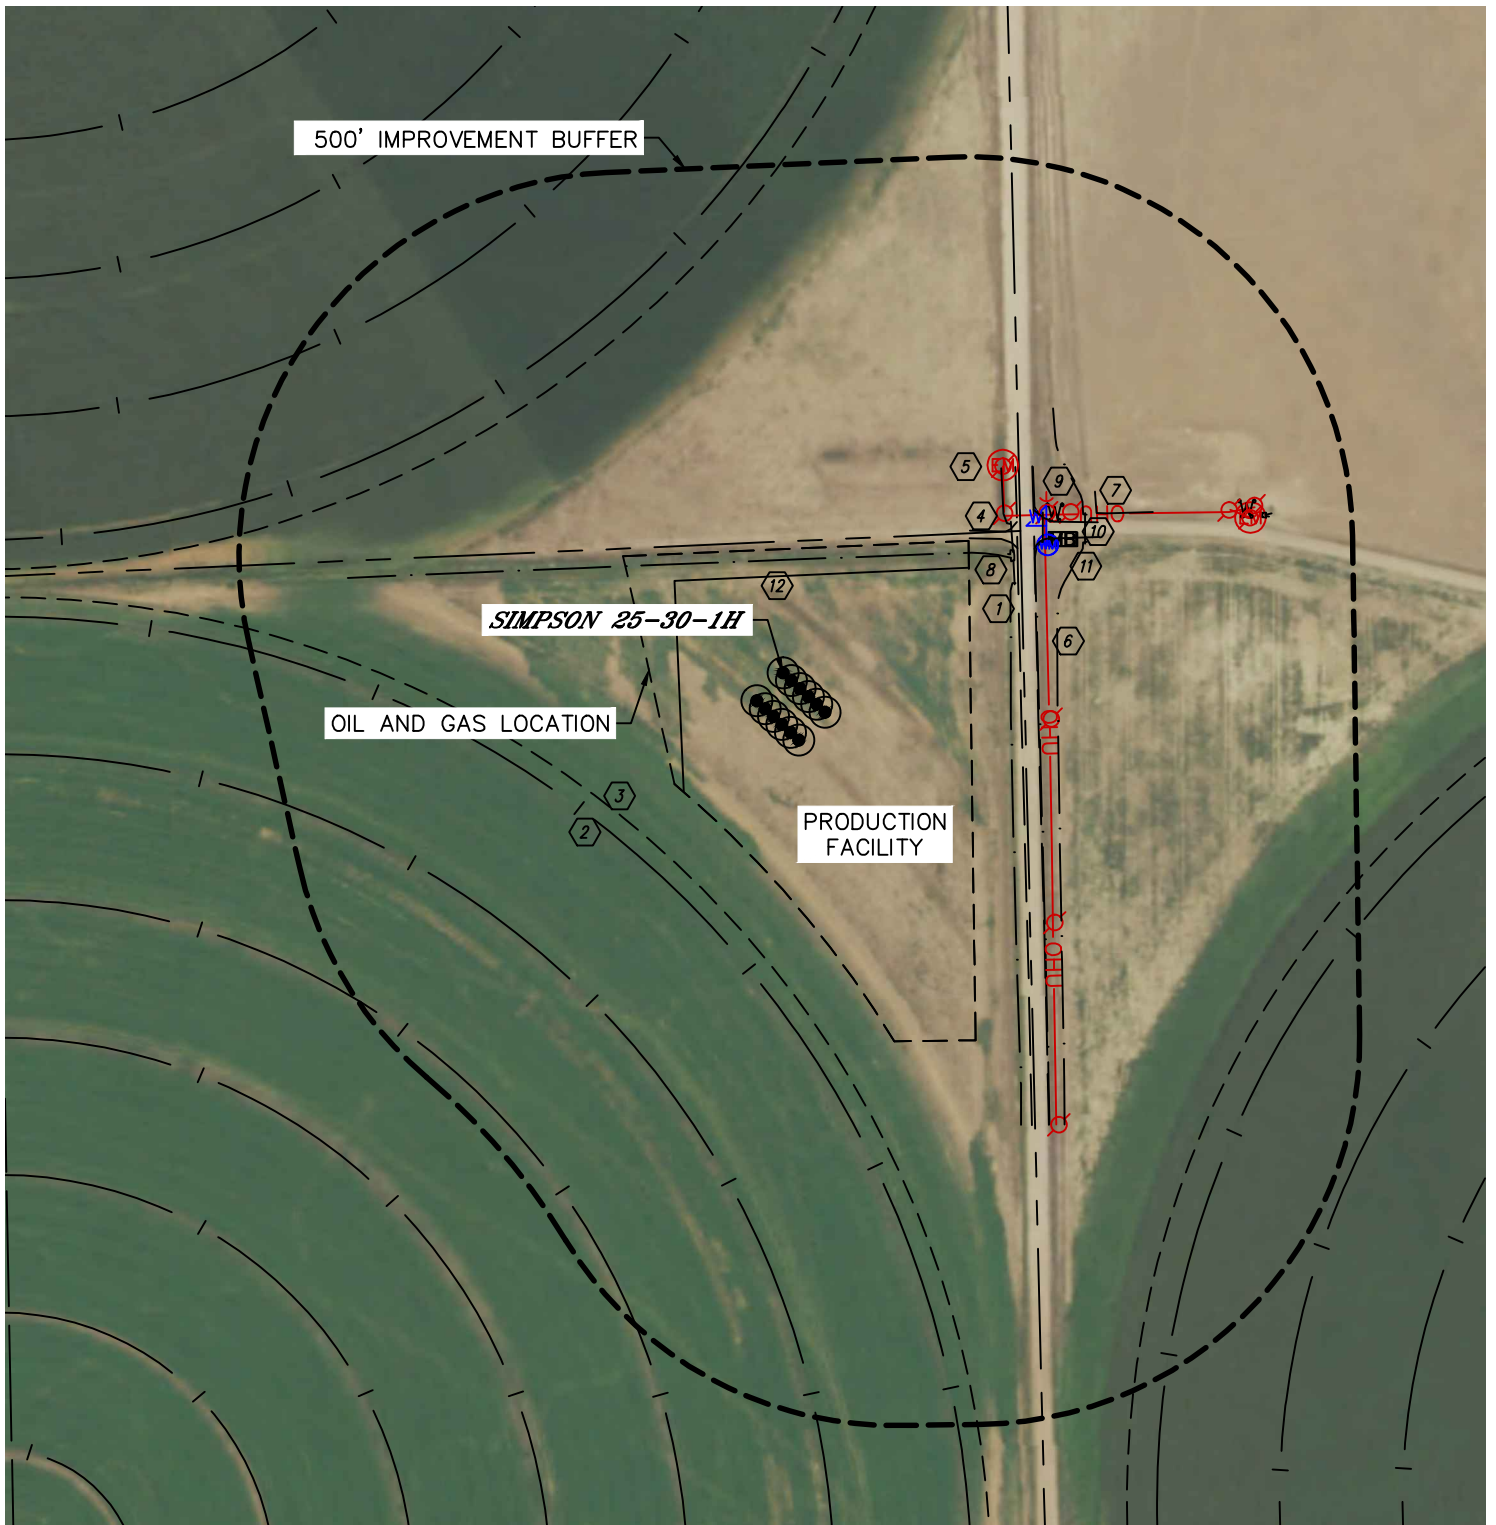

















Lat40°, Inc. 6250 W. 10th Street, Unit 2, Greeley, CO 970-515-5294

LOCATION DRAWING

SIMPSON 26 PAD

SECTION: 26
TOWNSHIP: 8N
RANGE: 66W
6TH. P.M.
WELD COUNTY, CO

IMPROVEMENTS:
(MEASURED FROM THE PROPOSED SIMPSON 25-30-1H WELL LOCATION)

-  NO BUILDING UNITS WITHIN 500' IMPROVEMENT BUFFER
-  NO BUILDINGS WITHIN 500' IMPROVEMENT BUFFER
-  COUNTY ROAD (35) 309' E
-  IRRIGATION PIVOT TRACK 303', 482' & 672' SW, 516' & 676' NW, 802' SE
-  IRRIGATION END GUN 278' SW, 477' NW, 763' SE
-  PIPE 323', 378', 427', 660' & 662' NE
-  ELECTRIC MANHOLE 394' & 641' NE
-  OVERHEAD UTILITY 345' E, 353' NE
-  FENCE 458' NE
-  EDGE OF GRAVEL 338' & 368' NE
-  WOODEN POST 410' & 440' NE
-  WATER SERVICE MARKER 382' NE
-  WATER MANHOLE 383' NE
-  DITCH 147' N, 296', 332' & 357' E, 331', 353', 396' & 442' NE