



Section 26  
T. 6 S., R 95 W.

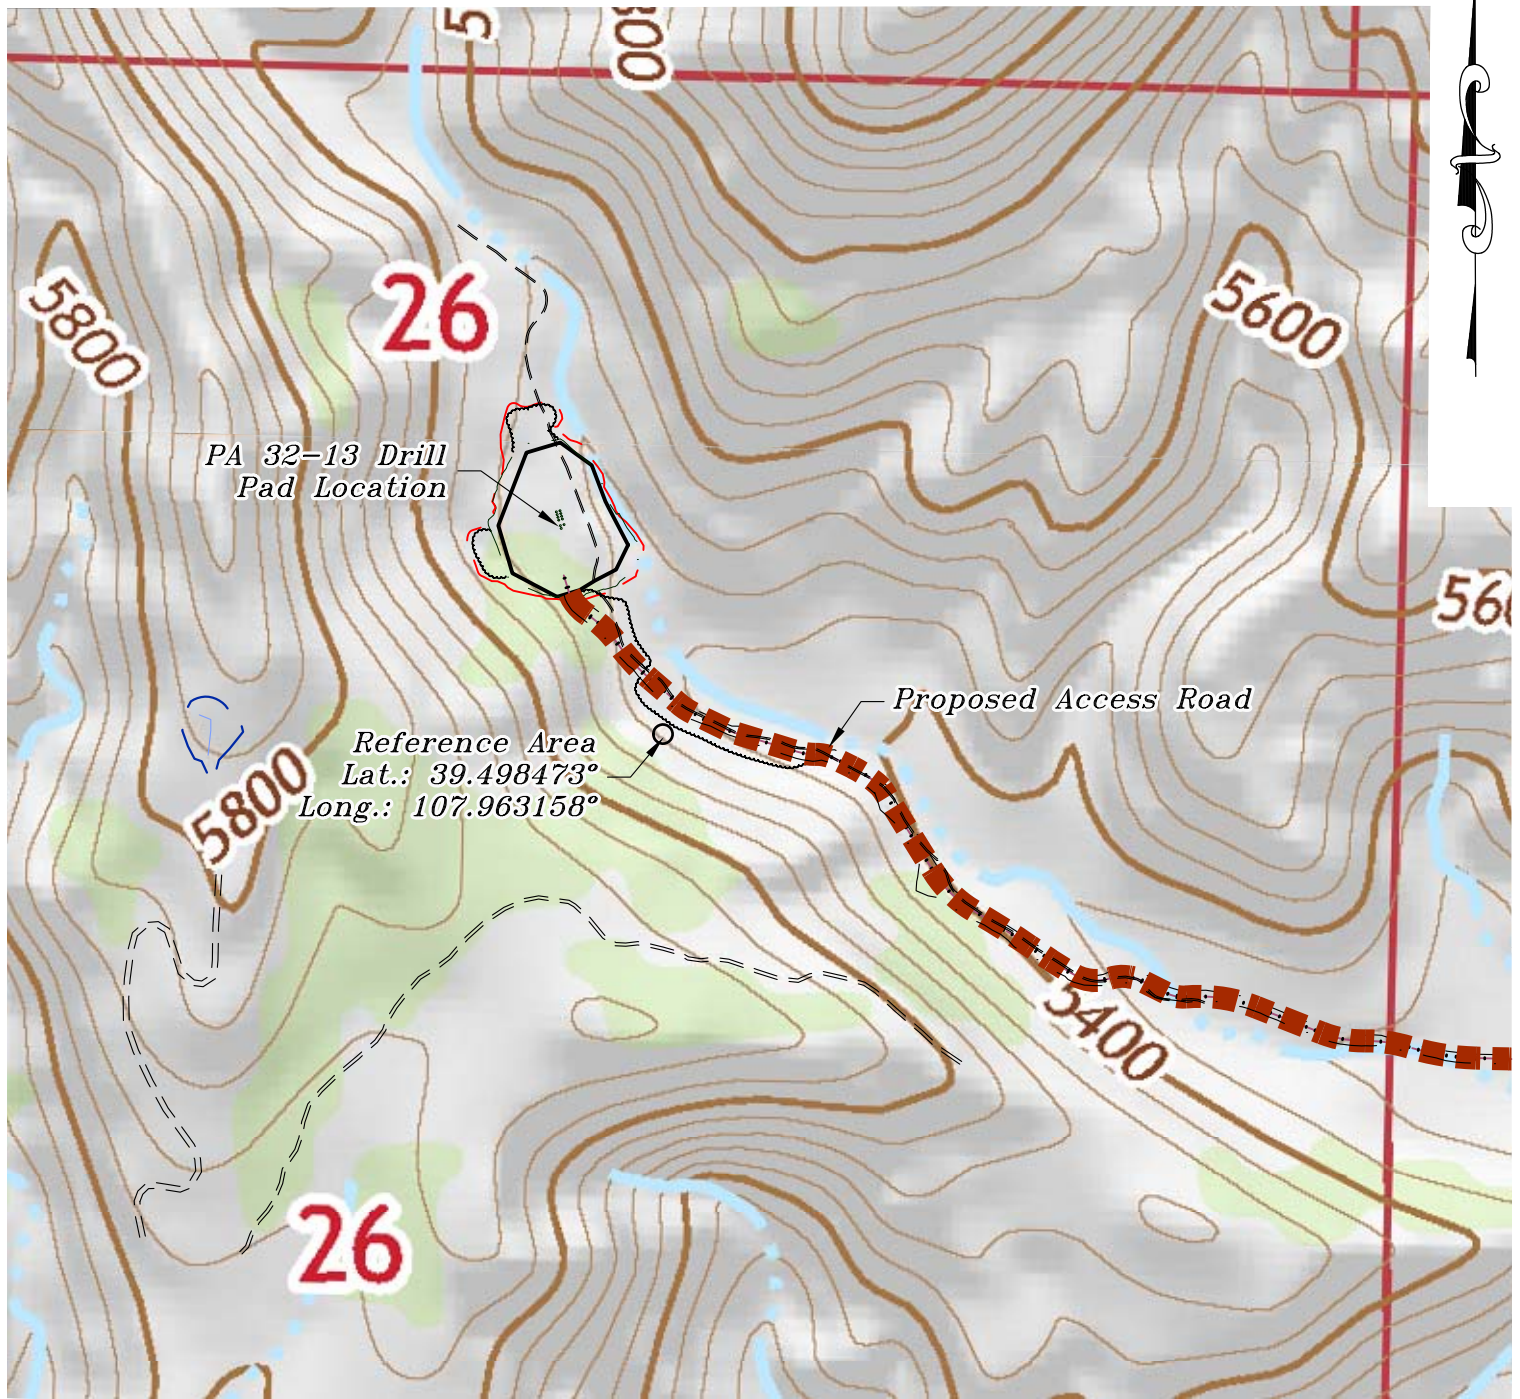

- - - - - Proposed Road
- - - - - Existing Road

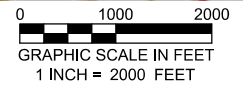

REVISED: 10/23/18

136 East Third Street  
Rifle, Colorado 81650  
Ph. (970) 625-2720  
Fax (970) 625-2773



SCALE:	1" = 500'
DATE:	10/12/18
PLAT:	5D of 7
PROJECT:	Valley
DFT:	cs

Construction Plan Prepared for:

**TERRA** ENERGY PARTNERS TEP Rocky Mountain LLC

PA 31-26 Drill Pad - Plat 5D  
REFERENCE AREA MAP

K:\2017 TERRA\PA 31-26\COCOC Location PA 31-26.dwg