


Section 26  
T. 6 S., R 95 W.

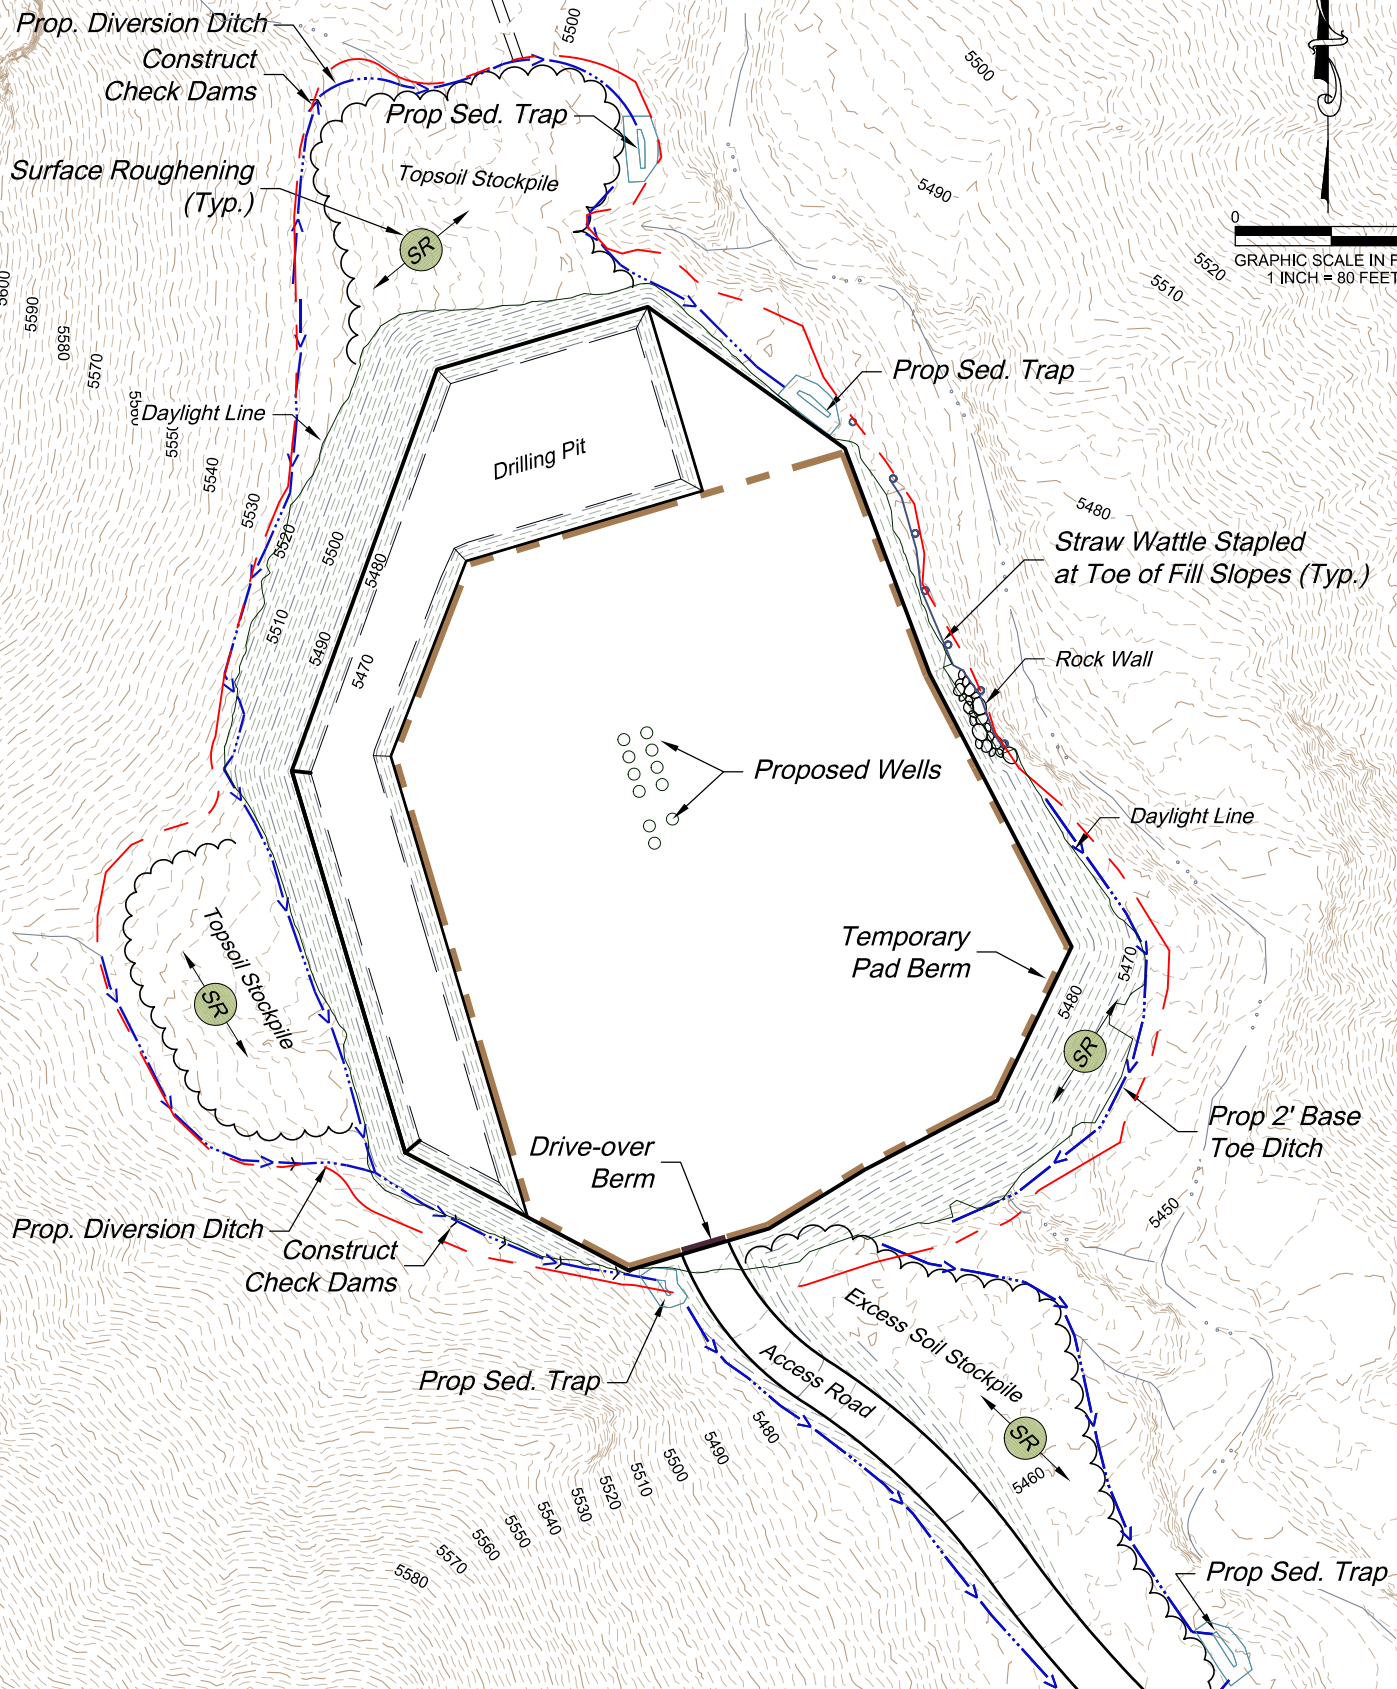

Revised: 10/16/18

136 East Third Street  
Rifle, Colorado 81650  
Ph. (970) 625-2720  
Fax (970) 625-2773



**BOOKCLIFF**  
Survey Services, Inc.

SCALE: 1" = 80'  
DATE: 10/12/17  
PLAT: 1 of 2  
PROJECT: TEP Valley  
DFT: cs

Construction Plan Prepared for:



TEP Rocky Mountain LLC

PA 31-26 Drill Pad  
SWMP Exhibit - DRILLING