

LEGEND:

PROPOSED LOCATION




UELS, LLC
Corporate Office * 85 South 200 East
Vernal, UT 84078 * (435) 789-1017



BONANZA CREEK ENERGY OPERATING COMPANY, LLC

STATE ANTELOPE 34-24 PAD
SW 1/4 SE 1/4, SECTION 24, T5N, R62W, 6th P.M.
WELD COUNTY, COLORADO

SURVEYED BY	J.F., N.W.	09-06-18	SCALE
DRAWN BY	C.J.K.	10-05-18	1 : 100,000
ACCESS ROAD MAP			TOPO A

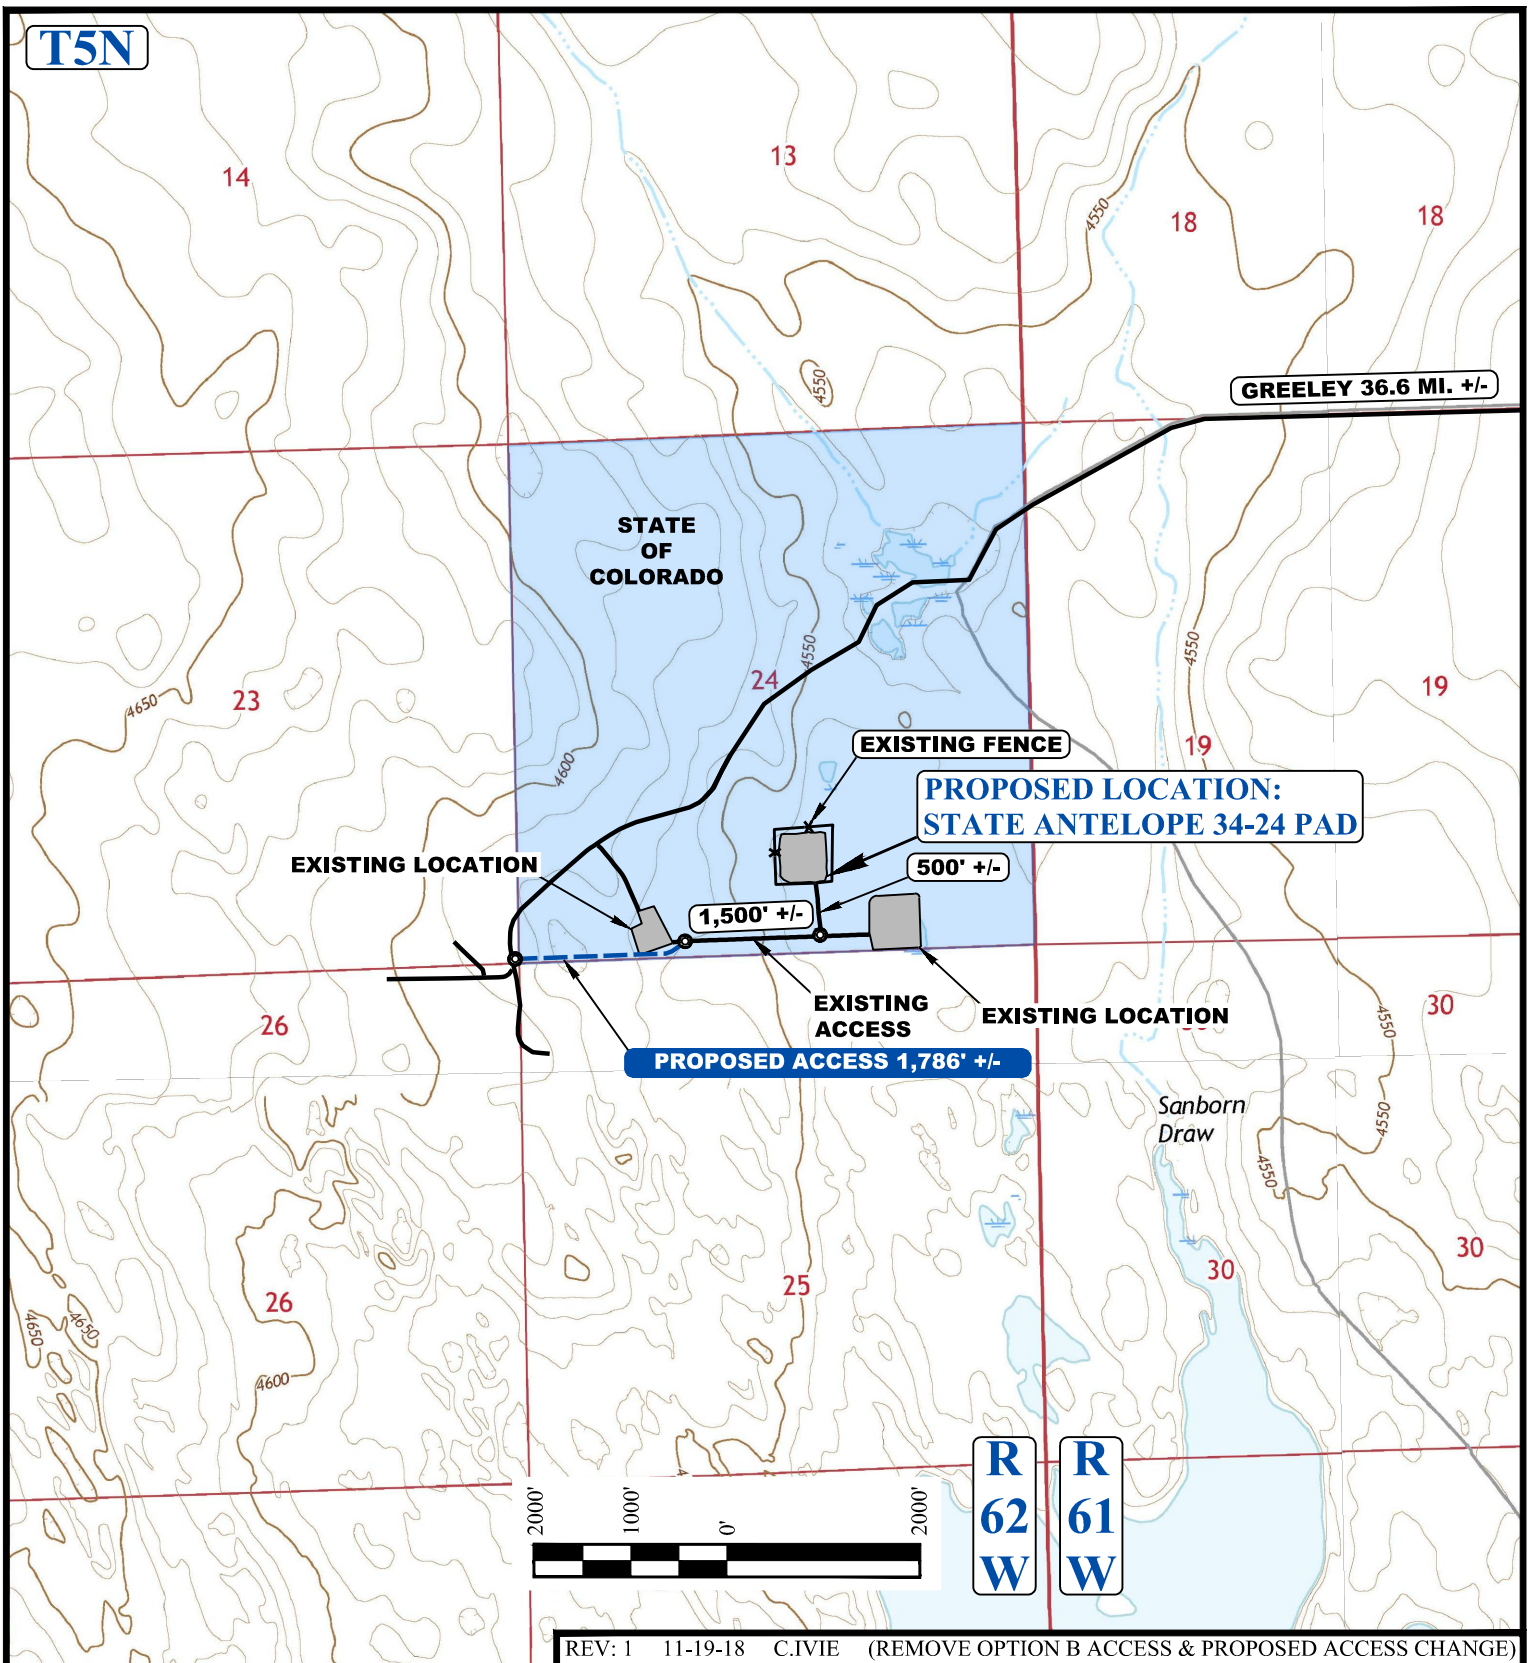

NOTE: PARCEL DATA SHOWN HAS BEEN OBTAINED FROM VARIOUS SOURCES AND SHOULD BE USED FOR MAPPING, GRAPHIC AND PLANNING PURPOSES ONLY. NO WARRANTY IS MADE BY UINTAH ENGINEERING AND LAND SURVEYING (UELS) FOR ACCURACY OF THE PARCEL DATA.

LEGEND:

- EXISTING ROAD
- - - PROPOSED ROAD
- * * * EXISTING FENCE

N

**BONANZA CREEK ENERGY
OPERATING COMPANY, LLC**

STATE ANTELOPE 34-24 PAD

SW 1/4 SE 1/4, SECTION 24, T5N, R62W, 6th P.M.

WELD COUNTY, COLORADO

UELS, LLC

Corporate Office * 85 South 200 East
Vernal, UT 84078 * (435) 789-1017

SURVEYED BY	J.F., N.W.	09-06-18	SCALE
DRAWN BY	C.J.K.	10-05-18	1 : 24,000

ACCESS ROAD MAP

TOPO B