

LEGEND:

 PROPOSED LOCATION



HIGHPOINT OPERATING CORPORATION

RANDALL CREEK 29 SW PAD
 SE 1/4 SW 1/4, SECTION 29, T12N, R62W, 6th P.M.
 WELD COUNTY, COLORADO



UELS, LLC
 Corporate Office * 85 South 200 East
 Vernal, UT 84078 * (435) 789-1017

SURVEYED BY	C.W., D.E.	08-20-18	SCALE
DRAWN BY	L.K.	10-03-18	1 : 100,000
ACCESS ROAD MAP			TOPO A


T12N

WYOMING

COLORADO

LARAMIE CO.

WELD CO.

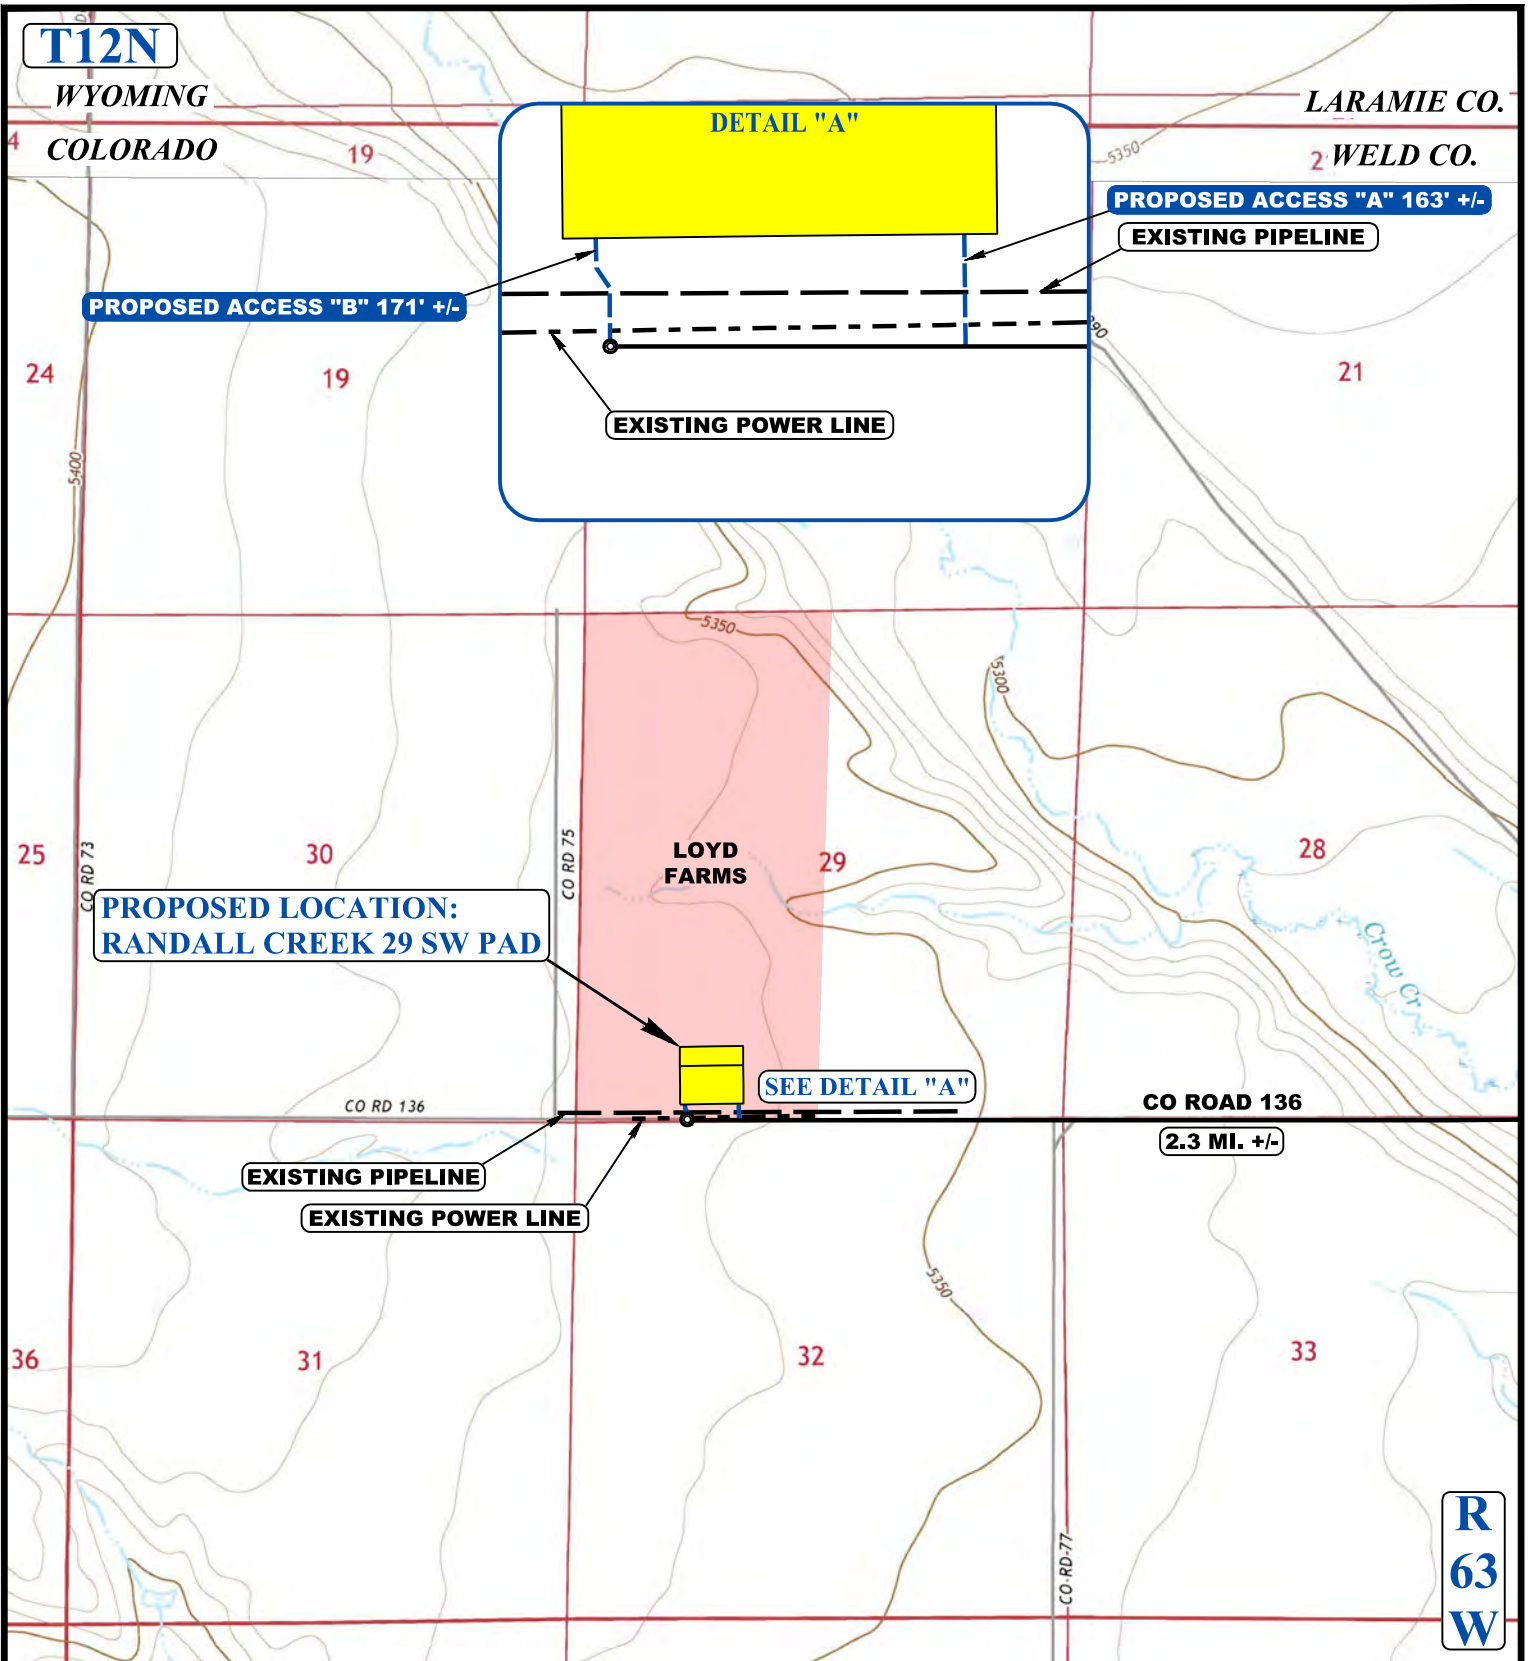

PROPOSED ACCESS "B" 171' +/-

DETAIL "A"

PROPOSED ACCESS "A" 163' +/-

EXISTING PIPELINE

EXISTING POWER LINE

**PROPOSED LOCATION:
RANDALL CREEK 29 SW PAD**

LOYD FARMS

SEE DETAIL "A"

CO ROAD 136

2.3 MI. +/-

EXISTING PIPELINE

EXISTING POWER LINE

**R
63
W**

NOTE: PARCEL DATA SHOWN HAS BEEN OBTAINED FROM VARIOUS SOURCES AND SHOULD BE USED FOR MAPPING, GRAPHIC AND PLANNING PURPOSES ONLY. NO WARRANTY IS MADE BY UINTAH ENGINEERING AND LAND SURVEYING (UELS) FOR ACCURACY OF THE PARCEL DATA.

LEGEND:

- EXISTING ROAD
- PROPOSED ROAD
- EXISTING POWER LINE
- EXISTING PIPELINE



HIGHPOINT OPERATING CORPORATION

**RANDALL CREEK 29 SW PAD
SE 1/4 SW 1/4, SECTION 29, T12N, R62W, 6th P.M.
WELD COUNTY, COLORADO**

SURVEYED BY	C.W., D.E.	08-20-18	SCALE
DRAWN BY	L.K.	10-03-18	1 : 24,000

ACCESS ROAD MAP

TOPO B



UELS, LLC
Corporate Office * 85 South 200 East
Vernal, UT 84078 * (435) 789-1017