

REV: 3 06-25-19 C.IVIE (ACCESS ROAD MOVE)

LEGEND:

 PROPOSED LOCATION



BISON OIL & GAS II


BOOMSLANG FED 8-60-14B PAD
 SE 1/4 SE 1/4, SECTION 14, T8N, R60W, 6th P.M.
 WELD COUNTY, COLORADO



UELS, LLC
 Corporate Office * 85 South 200 East
 Vernal, UT 84078 * (435) 789-1017

SURVEYED BY	R.W.	03-06-19	SCALE
DRAWN BY	J.L.G.	08-16-17	1 : 100,000
ACCESS ROAD MAP			TOPO A

R 60 W R 59 W

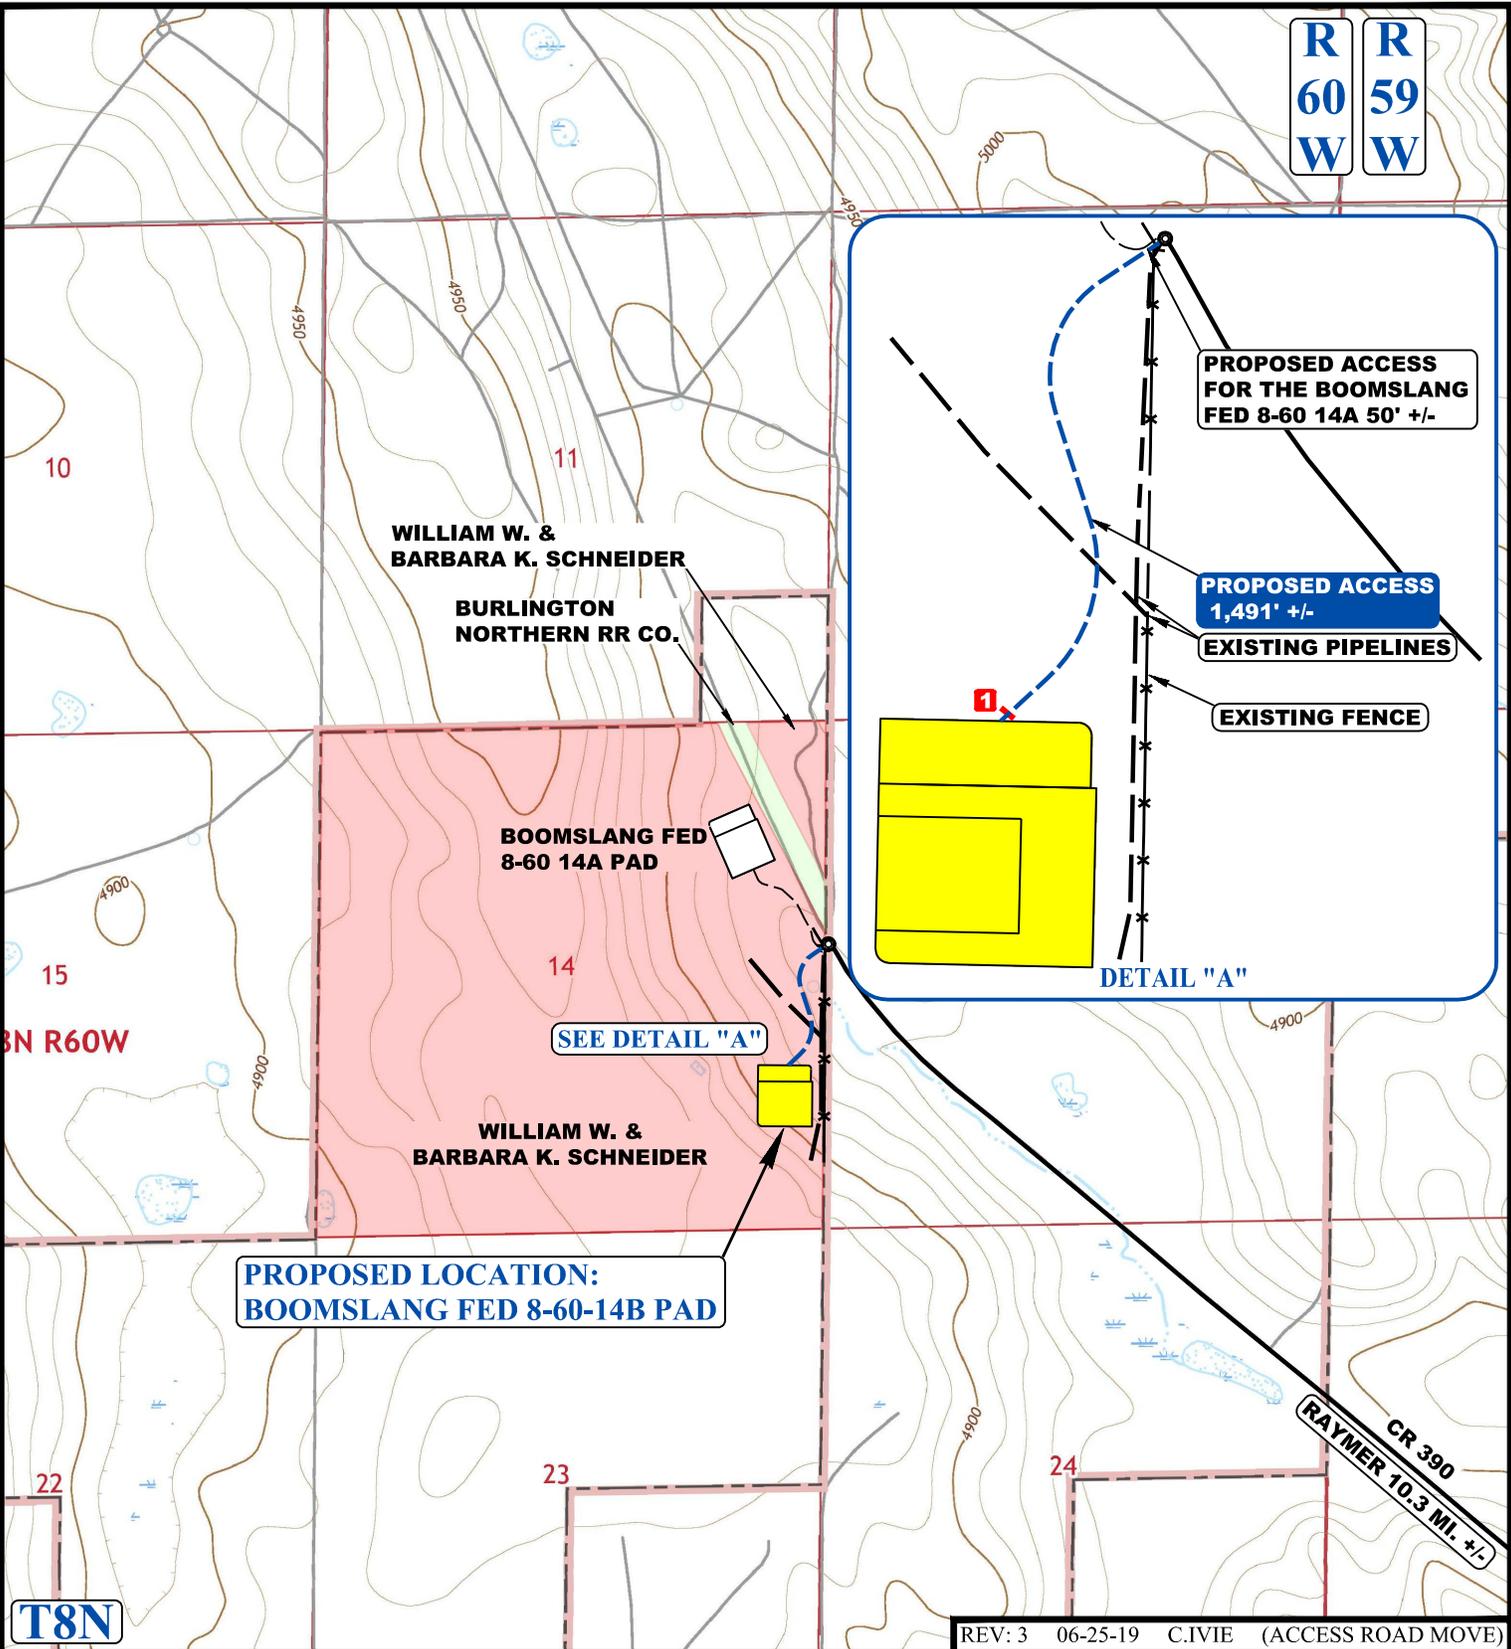

PROPOSED LOCATION:
BOOMSLANG FED 8-60-14B PAD

PROPOSED ACCESS
FOR THE BOOMSLANG
FED 8-60 14A 50' +/-

PROPOSED ACCESS
1,491' +/-

EXISTING PIPELINES

EXISTING FENCE

DETAIL "A"

SEE DETAIL "A"

RAYMER 10.3 MI. +/-
CR 390

T8N

REV: 3 06-25-19 C.IVIE (ACCESS ROAD MOVE)

NOTE: PARCEL DATA SHOWN HAS BEEN OBTAINED FROM VARIOUS SOURCES AND SHOULD BE USED FOR MAPPING, GRAPHIC AND PLANNING PURPOSES ONLY. NO WARRANTY IS MADE BY UINTAH ENGINEERING AND LAND SURVEYING (UELS) FOR ACCURACY OF THE PARCEL DATA.

LEGEND:

- EXISTING ROAD
- PROPOSED ROAD
- PROPOSED ROAD (SERVICING OTHER WELLS)
- EXISTING POWER LINE
- EXISTING FENCE
- INSTALL 18" CULVERT



BISON OIL & GAS II

BOOMSLANG FED 8-60-14B PAD
SE 1/4 SE 1/4, SECTION 14, T8N, R60W, 6th P.M.
WELD COUNTY, COLORADO

SURVEYED BY	R.W.	03-06-19	SCALE
DRAWN BY	J.L.G.	08-16-17	1 : 24,000
ACCESS ROAD MAP			TOPO B



UELS, LLC
Corporate Office * 85 South 200 East
Vernal, UT 84078 * (435) 789-1017