

CATAMOUNT ENERGY PARTNERS: FEDERAL #26-1
 1204' FSL, 1253' FWL, SECTION 26, T-34-N, R-6-W, S.U.L., N.M.P.M.,
 ARCHULETA COUNTY, CO. GROUND LEVEL ELEVATION: 7521.8'
 LAT: 37.157853, LONG: 107.475638 NAD 83 DATUM

FACILITY LAYOUT & RECLAMATION

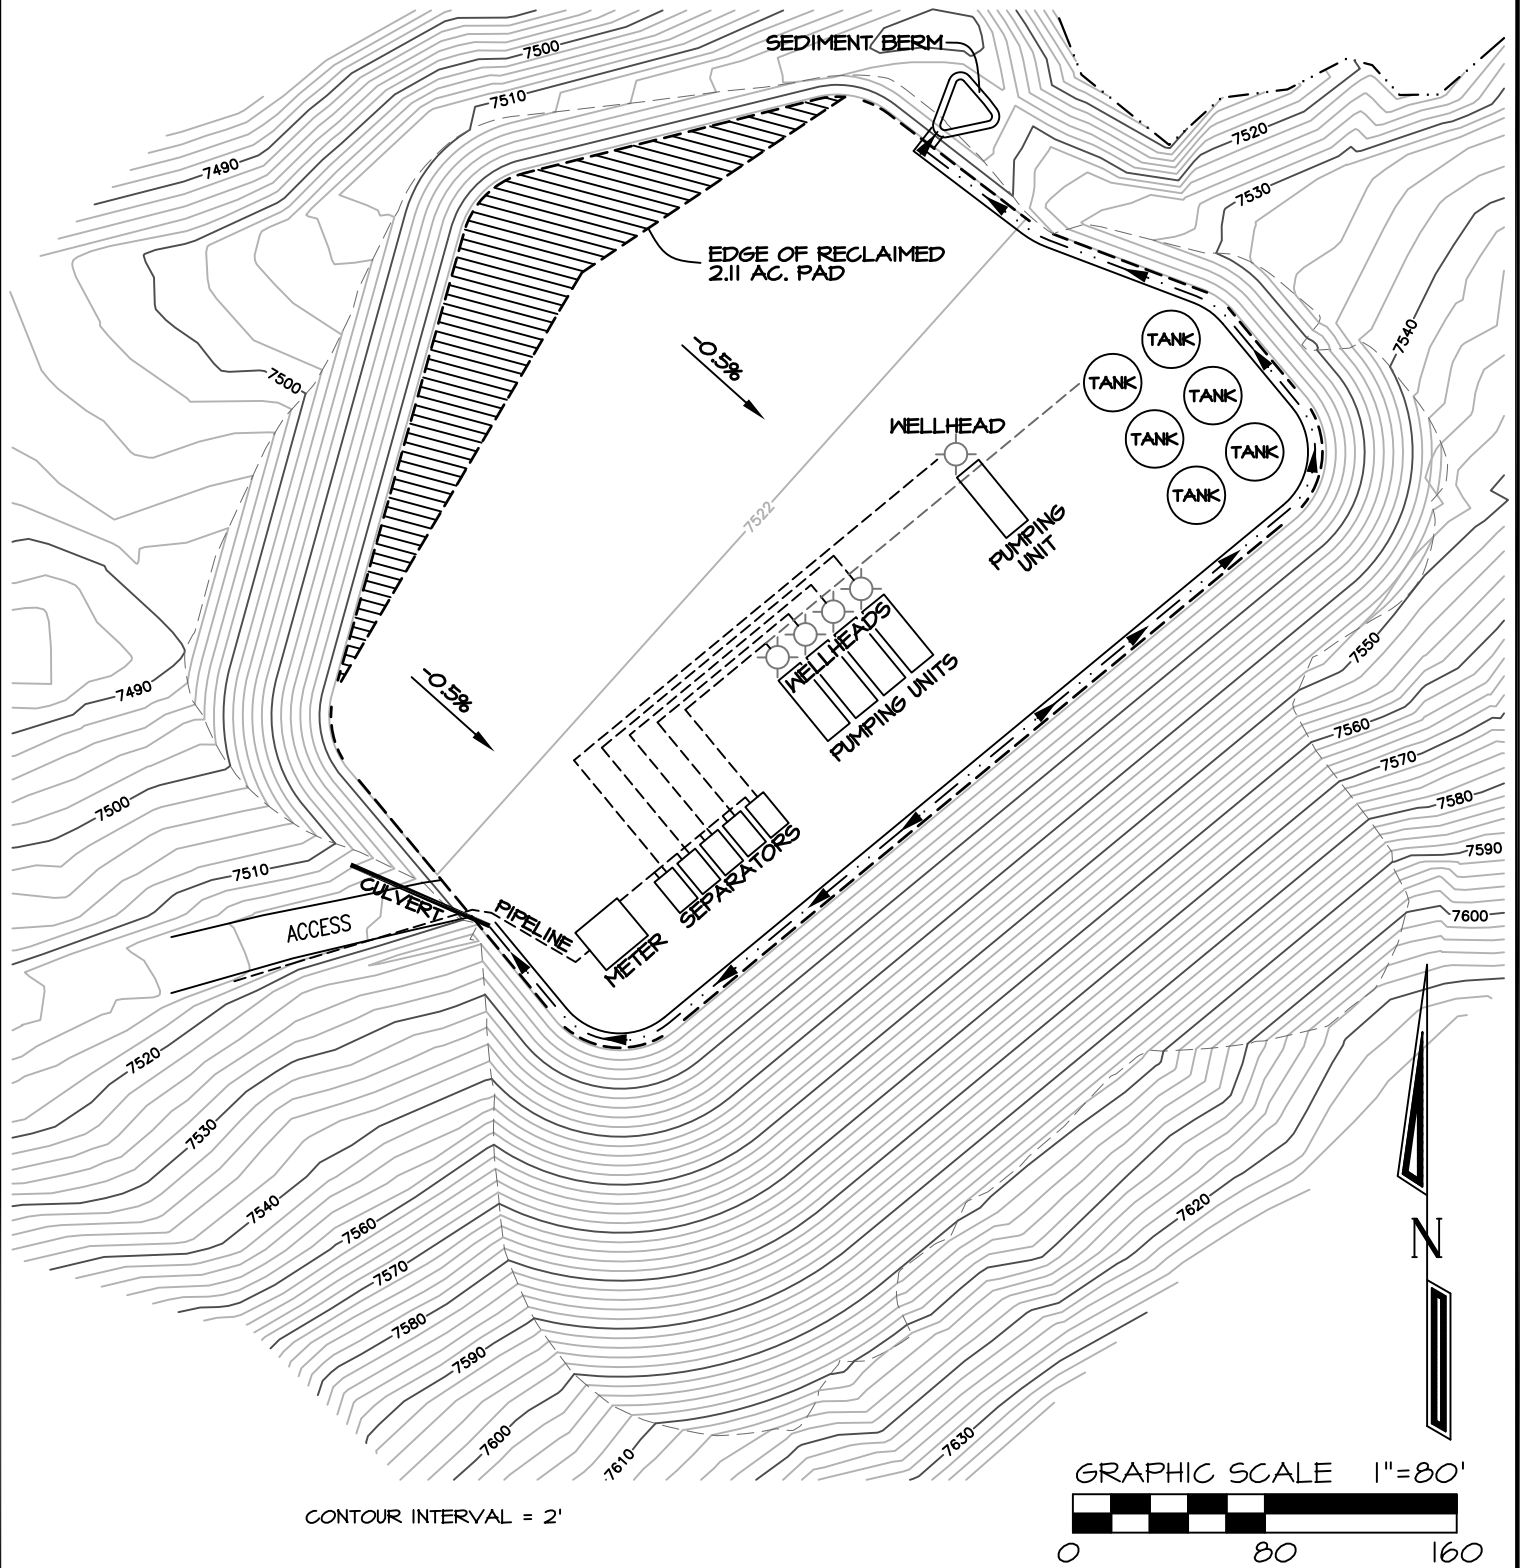


FIGURE 3

REVISED 8/25/19

DRAWING SCALE: 1" = 80'

DATE DRAWN: 11/25/18

NORTHSTAR SURVEYING & MAPPING, INC.

FILE NO. CEP46CFC

DRAWN BY: K.R.

CHECKED BY: K.R.