


PROPOSED SCALED FACILITY DRAWING

RIDGWAY 3N66W1 1-6 PAD

SECTION: 1
TOWNSHIP: 3N
RANGE: 66W
6TH. P.M.
WELD COUNTY, CO

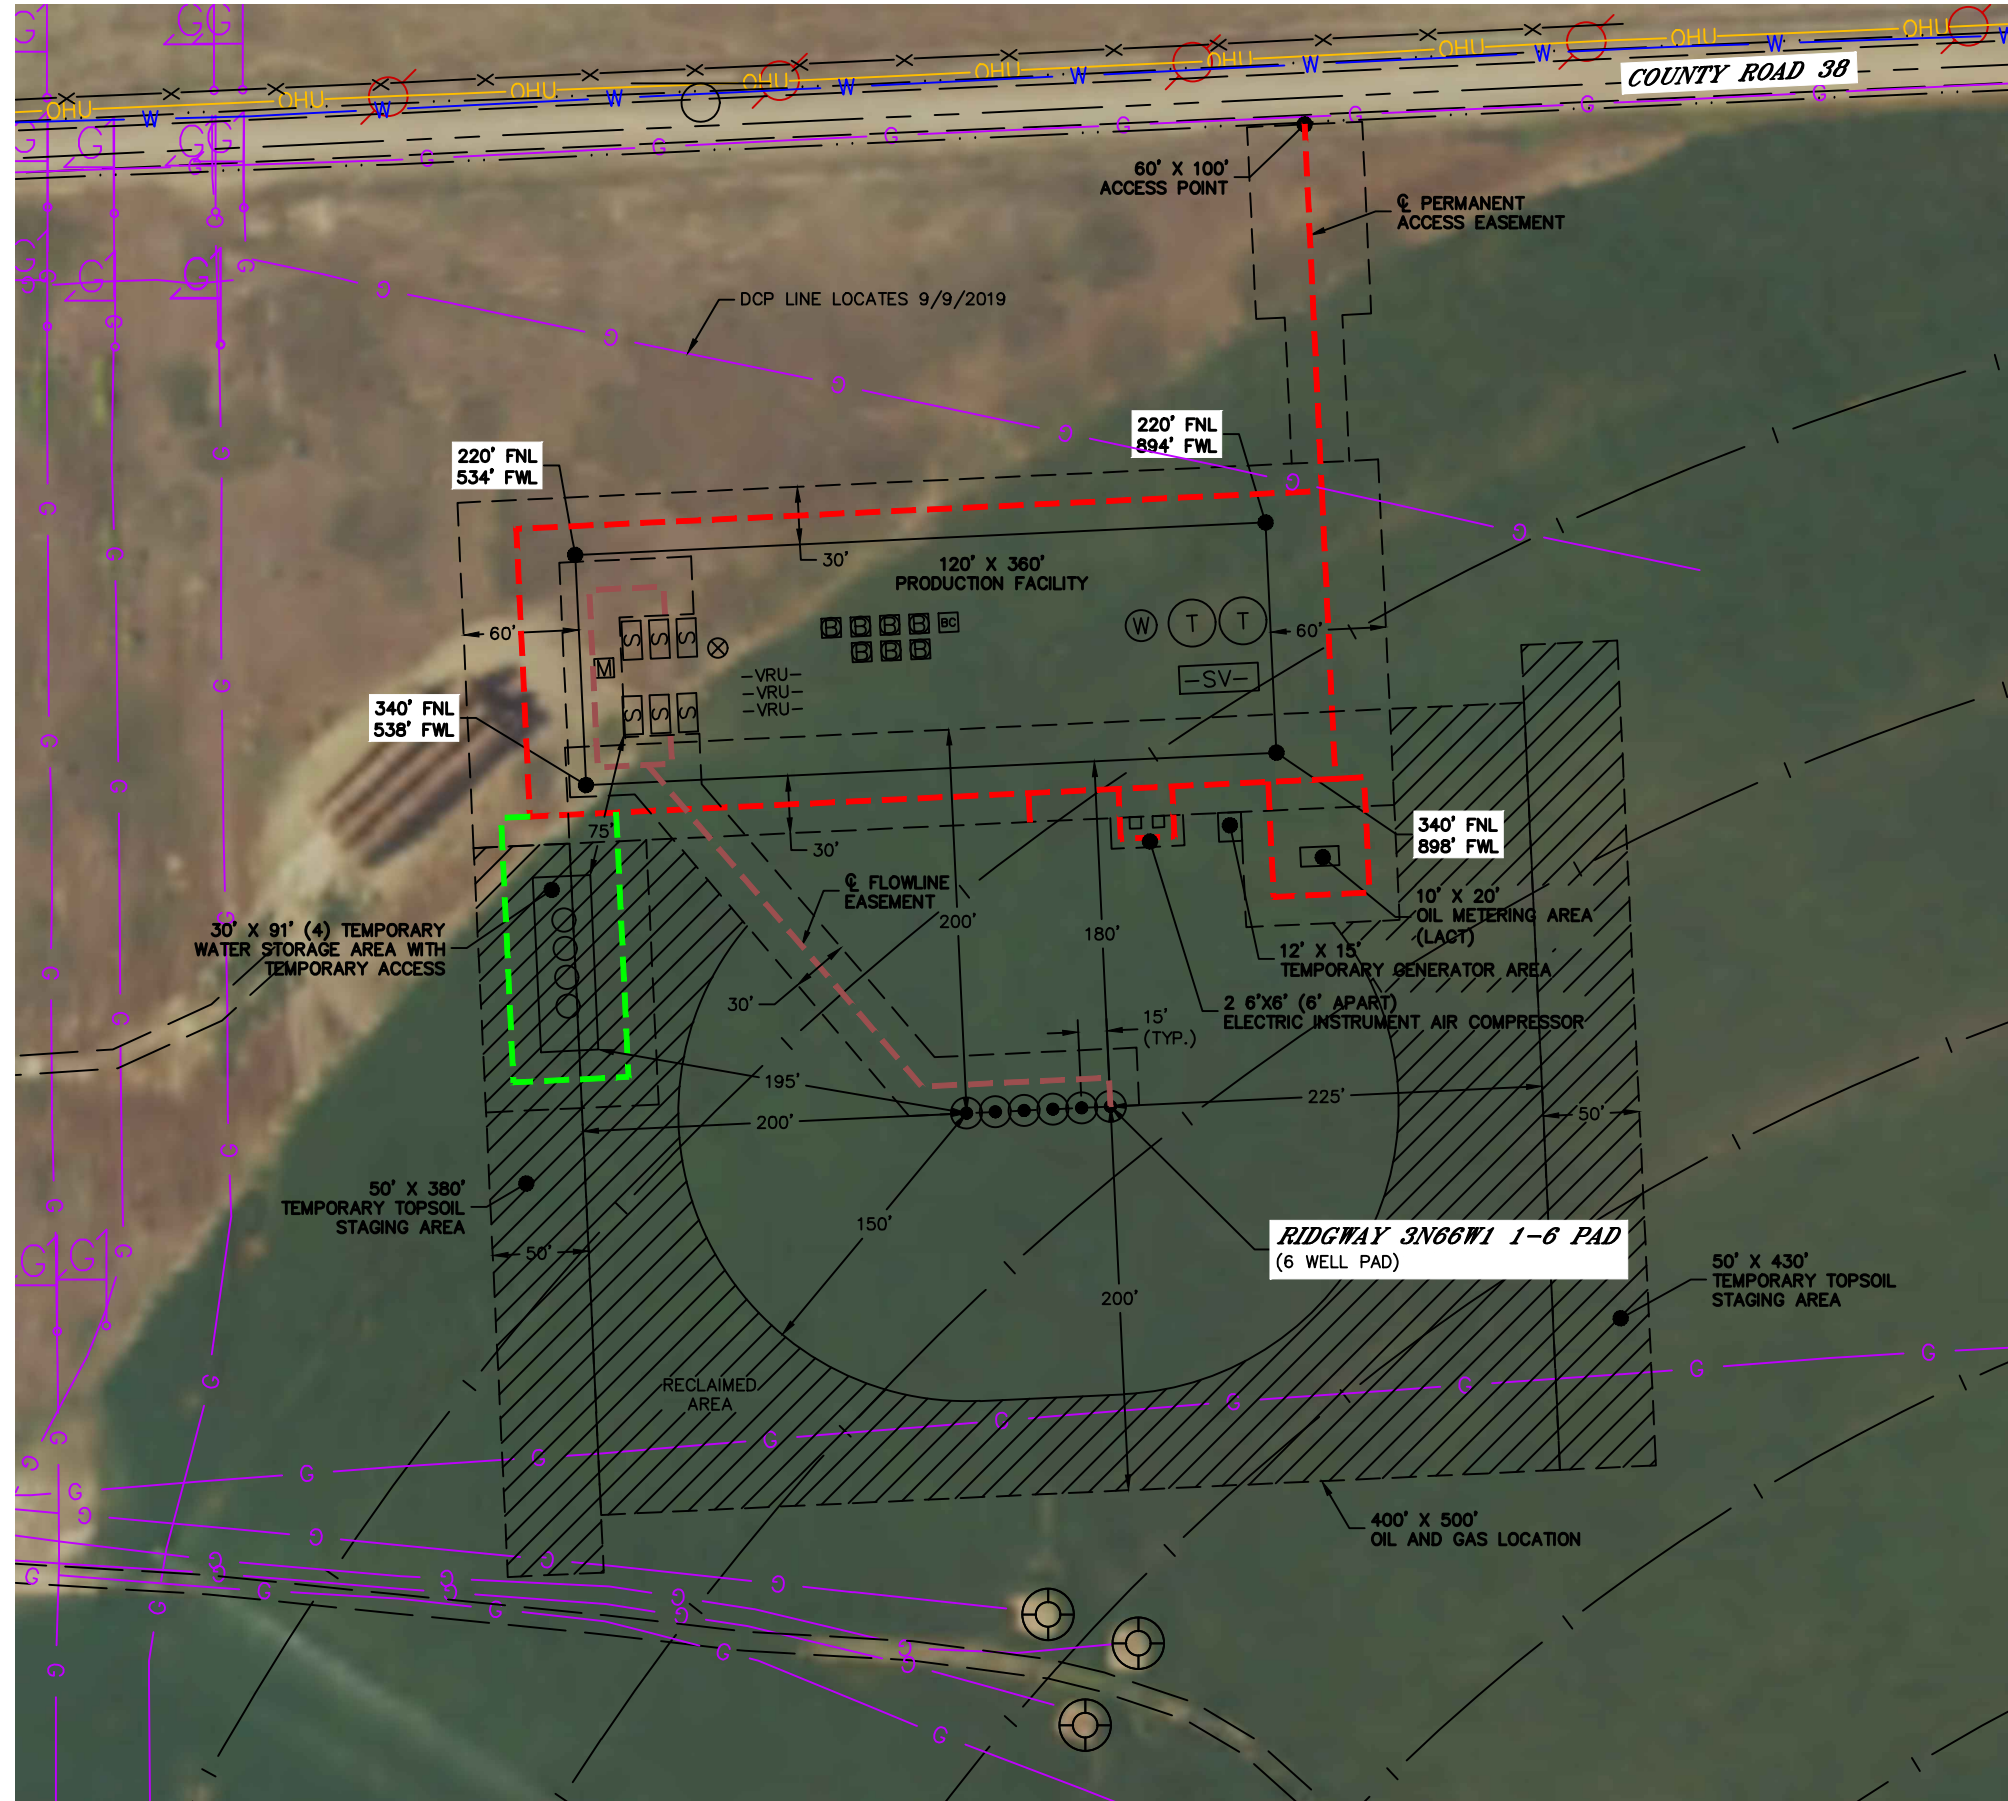

LEGEND

- ⊙ PROPOSED WELL HEAD
- ⊙ TANK BATTERY
- ⊙ WATER TANK
- ⊙ WATER VAULT
- ⊙ SEPARATOR
- ⊙ TWO PHASE UPRIGHT SEPARATOR
- ⊙ ECD
- ⊙ METER
- ⊙ BLOWCASE
- VRU- VAPOR RECOVERY UNIT
- ⊙ TEMPORARY GENERATOR
- ⊙ ELECTRIC INSTRUMENT AIR COMPRESSOR
- SV- SURGE VESSEL
- LACT- OIL METERING
- GLC- GAS LIFT COMPRESSOR

TOTAL DISTURBED AREA OF LOCATION: ±7.2 ACRES
TOTAL SIZE OF LOCATION AFTER RECLAMATION: ±4.5 ACRES

