

NOTES:

- Contours shown at 2' intervals.

TEP Rocky Mountain LLC


**GR 12-29 PAD
LOT 3, SECTION 29, T6S, R96W, 6th P.M.
GARFIELD COUNTY, COLORADO**



UELS, LLC
Corporate Office * 85 South 200 East
Vernal, UT 84078 * (435) 789-1017

SURVEYED BY	BART HUNTING, J.F.	01-08-18	SCALE
DRAWN BY	M.D.	04-08-19	1" = 80'
FINAL RECLAMATION PLAN			PLAT #9

1" = 40'
X-Section
Scale
1" = 100'

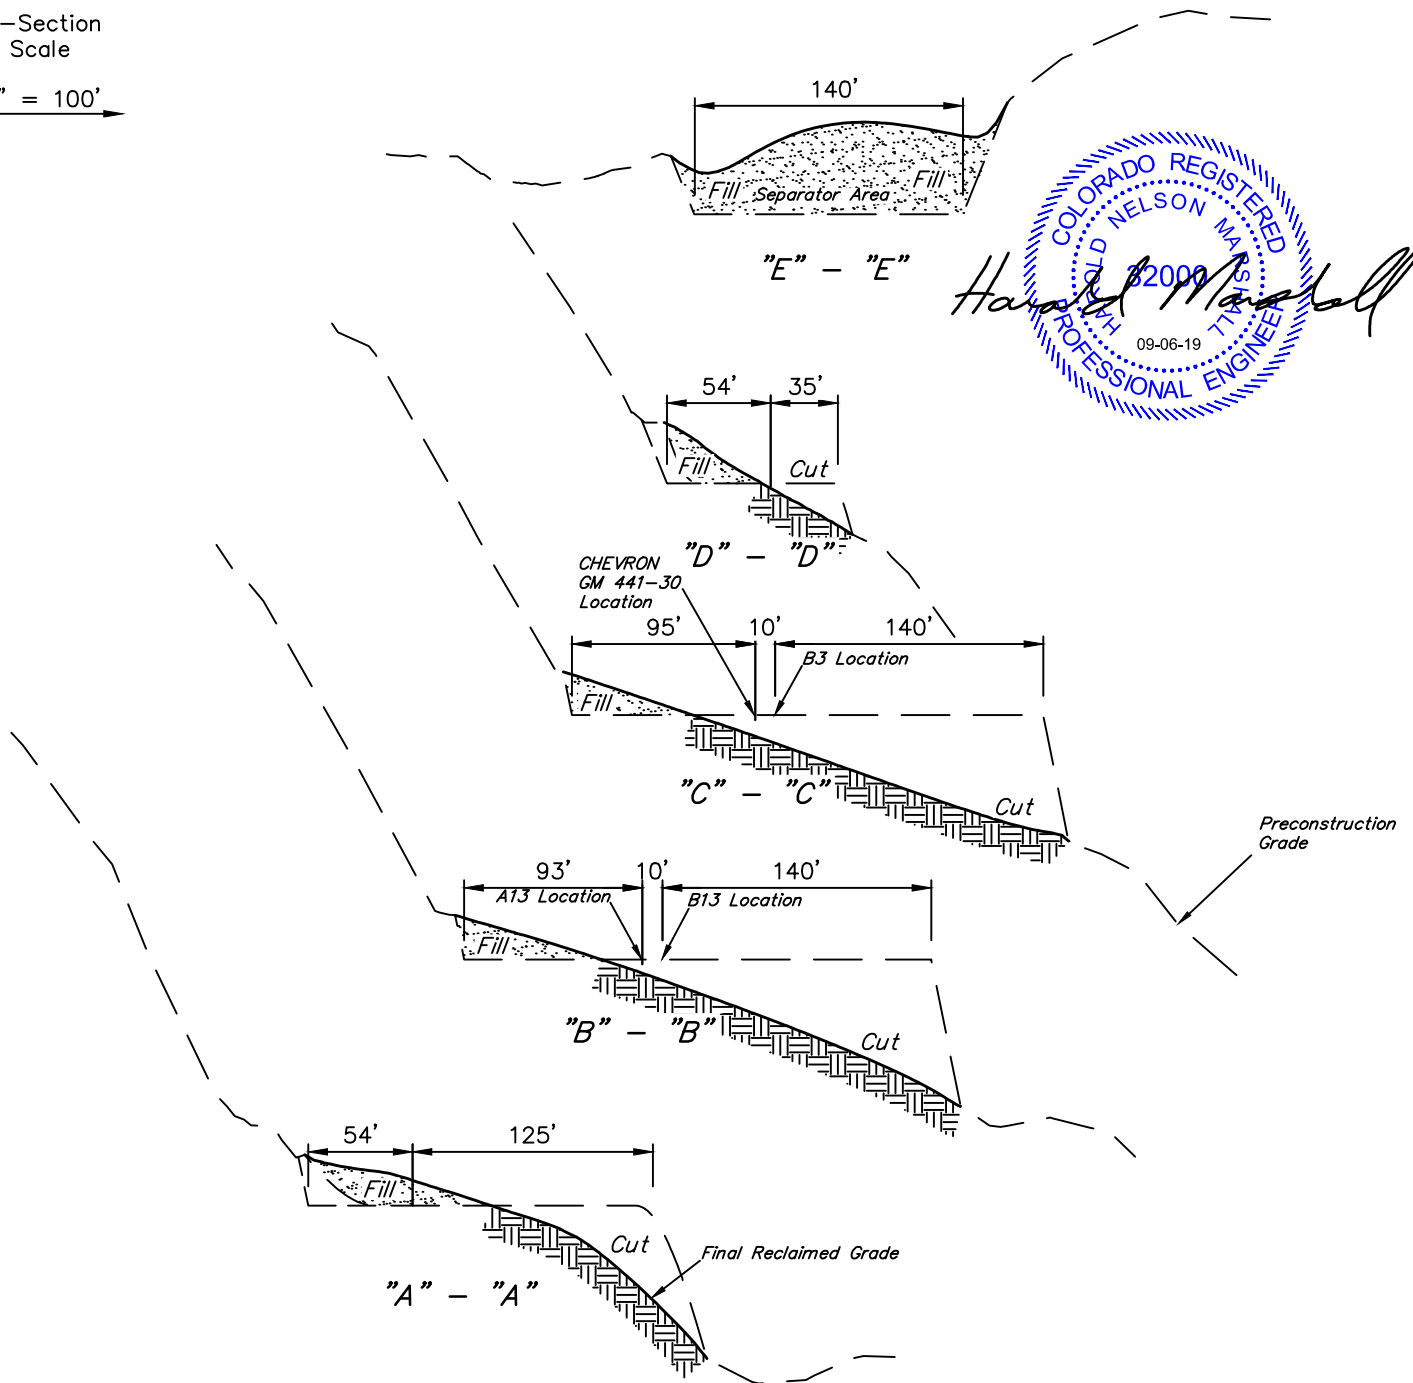

REV: 1 09-06-19 M.D. (GRAMMAR CHANGE)

TEP Rocky Mountain LLC

GR 12-29 PAD
LOT 3, SECTION 29, T6S, R96W, 6th P.M.
GARFIELD COUNTY, COLORADO



UELS, LLC
Corporate Office * 85 South 200 East
Vernal, UT 84078 * (435) 789-1017

SURVEYED BY	BART HUNTING, J.F.	01-08-18	SCALE
DRAWN BY	M.D.	04-05-19	AS SHOWN
FINAL RECLAMATION CROSS SECTIONS			PLAT #10