

LINE TABLE		
LINE	DIRECTION	LENGTH
L1	S59°32'11"W	1772.15'
L2	S77°24'48"W	1730.57'
L3	S72°00'37"W	1171.61'
L4	S26°41'21"E	1047.50'
L5	S11°48'54"W	420.20'
L6	S59°40'04"W	765.47'

SHEET 1 OF 2

REV: 4 01-17-20 C.IVIE (WELL NAME & LATERAL CHANGE)

#	WELL NAME	SHL FOOTAGE	SHL LAT (NAD 83)	SHL LONG (NAD 83)	SHL PDOP	SHL ELEV.	SHL 1/4 1/4
1	STATE NORTH PLATTE 31-34-26HNC	441' FSL 590' FEL	N 40.378624°	W 104.395815°	1.2	4583.9'	SESE
2	NORTH PLATTE 034-K31-23HNC	401' FSL 591' FEL	N 40.378514°	W 104.395815°	1.1	4581.3'	SESE
3	NORTH PLATTE T34-P31-23HNB	381' FSL 592' FEL	N 40.378459°	W 104.395815°	1.1	4580.4'	SESE
4	STATE NORTH PLATTE U-Y-26HNC	462' FSL 469' FEL	N 40.378679°	W 104.395385°	1.3	4584.5'	SESE
5	NORTH PLATTE 44-41-23HNB	422' FSL 471' FEL	N 40.378569°	W 104.395385°	1.4	4581.1'	SESE
6	NORTH PLATTE T44-P41-23HNC	402' FSL 471' FEL	N 40.378514°	W 104.395385°	1.4	4581.5'	SESE

NOTES:

**BONANZA CREEK ENERGY
OPERATING COMPANY, LLC**

**NORTH PLATTE T-23 PAD
SE 1/4 SE 1/4, SECTION 23, T5N, R63W, 6th P.M.
WELD COUNTY, COLORADO**

SURVEYED BY	CHAD MEIERS	01-03-19	SCALE
DRAWN BY	C.C.	10-07-16	1" = 1000'


MULTI-WELL PLAN



UELS, LLC
Corporate Office * 85 South 200 East
Vernal, UT 84078 * (435) 789-1017

LEGEND:

● = SURFACE LOCATION.

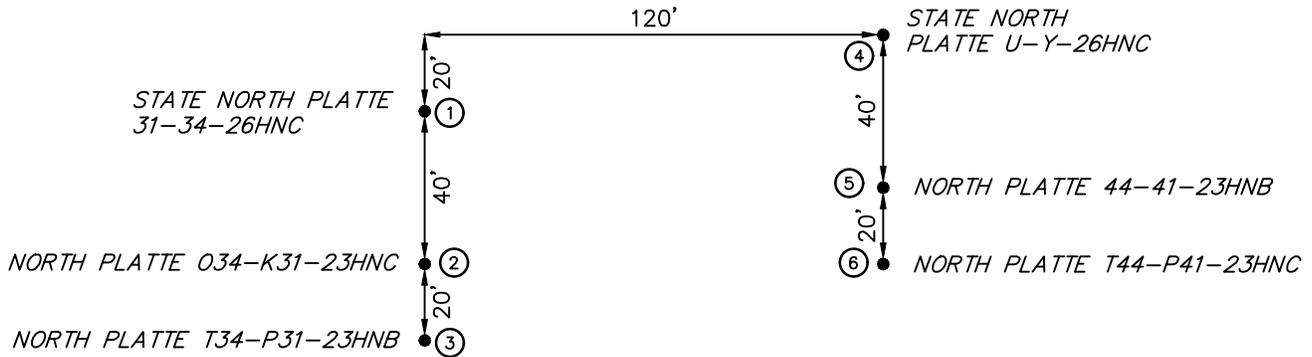

SHEET 2 OF 2

REV: 4 01-17-20 C.IVIE (WELL NAME CHANGE)

#	WELL NAME	SHL FOOTAGE			SHL LAT (NAD 83)	SHL LONG (NAD 83)	SHL PDOP	SHL ELEV.	SHL 1/4 1/4	
1	STATE NORTH PLATTE 31-34-26HNC	441'	FSL	590'	FEL	N 40.378624°	W 104.395815°	1.2	4583.9'	SESE
2	NORTH PLATTE 034-K31-23HNC	401'	FSL	591'	FEL	N 40.378514°	W 104.395815°	1.1	4581.3'	SESE
3	NORTH PLATTE T34-P31-23HNB	381'	FSL	592'	FEL	N 40.378459°	W 104.395815°	1.1	4580.4'	SESE
4	STATE NORTH PLATTE U-Y-26HNC	462'	FSL	469'	FEL	N 40.378679°	W 104.395385°	1.3	4584.5'	SESE
5	NORTH PLATTE 44-41-23HNB	422'	FSL	471'	FEL	N 40.378569°	W 104.395385°	1.4	4581.1'	SESE
6	NORTH PLATTE T44-P41-23HNC	402'	FSL	471'	FEL	N 40.378514°	W 104.395385°	1.4	4581.5'	SESE

**BONANZA CREEK ENERGY
OPERATING COMPANY, LLC**

**NORTH PLATTE T-23 PAD
SE 1/4 SE 1/4, SECTION 23, T5N, R63W, 6th P.M.
WELD COUNTY, COLORADO**



UELS, LLC
Corporate Office * 85 South 200 East
Vernal, UT 84078 * (435) 789-1017

SURVEYED BY	CHAD MEIERS	01-03-19	SCALE
DRAWN BY	C.C.	10-07-16	1" = 50'
MULTI-WELL PLAN			