



SCALED FACILITY SUNLIGHT 5N64W8 1-11 PAD


SECTION: 8
TOWNSHIP: 5N
RANGE: 64W
6TH P.M.
WELD COUNTY, CO

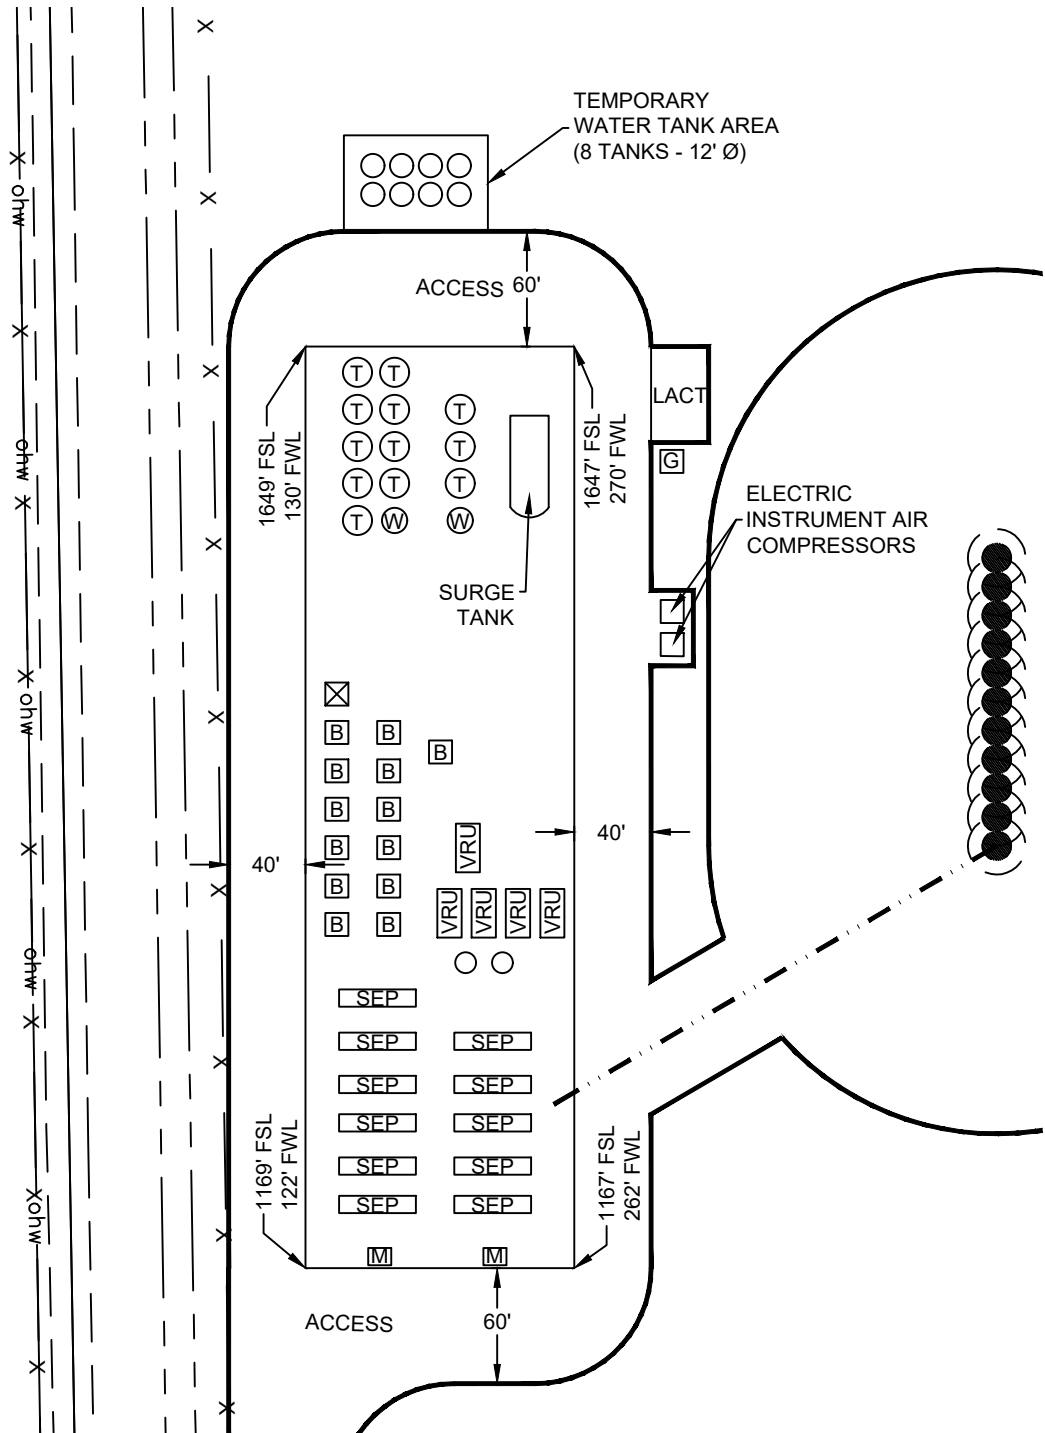


LEGEND:

- TWO PHASE VERTICAL SEPARATOR
- ⊙ TANK BATTERY
- ⊙ WATER VAULT
- ⊙ METER
- ⊙ BURNER/ECD
- ⊙ VAPOR RECOVERY UNIT
- ⊙ SEPARATOR
- ⊙ BLOW CASE
- ⊙ ELECTRIC GENERATOR

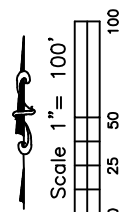

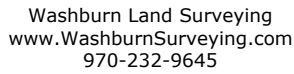

SECTION: 8
TOWNSHIP: 5N
RANGE: 64W
6TH P.M.
WELD COUNTY, CO

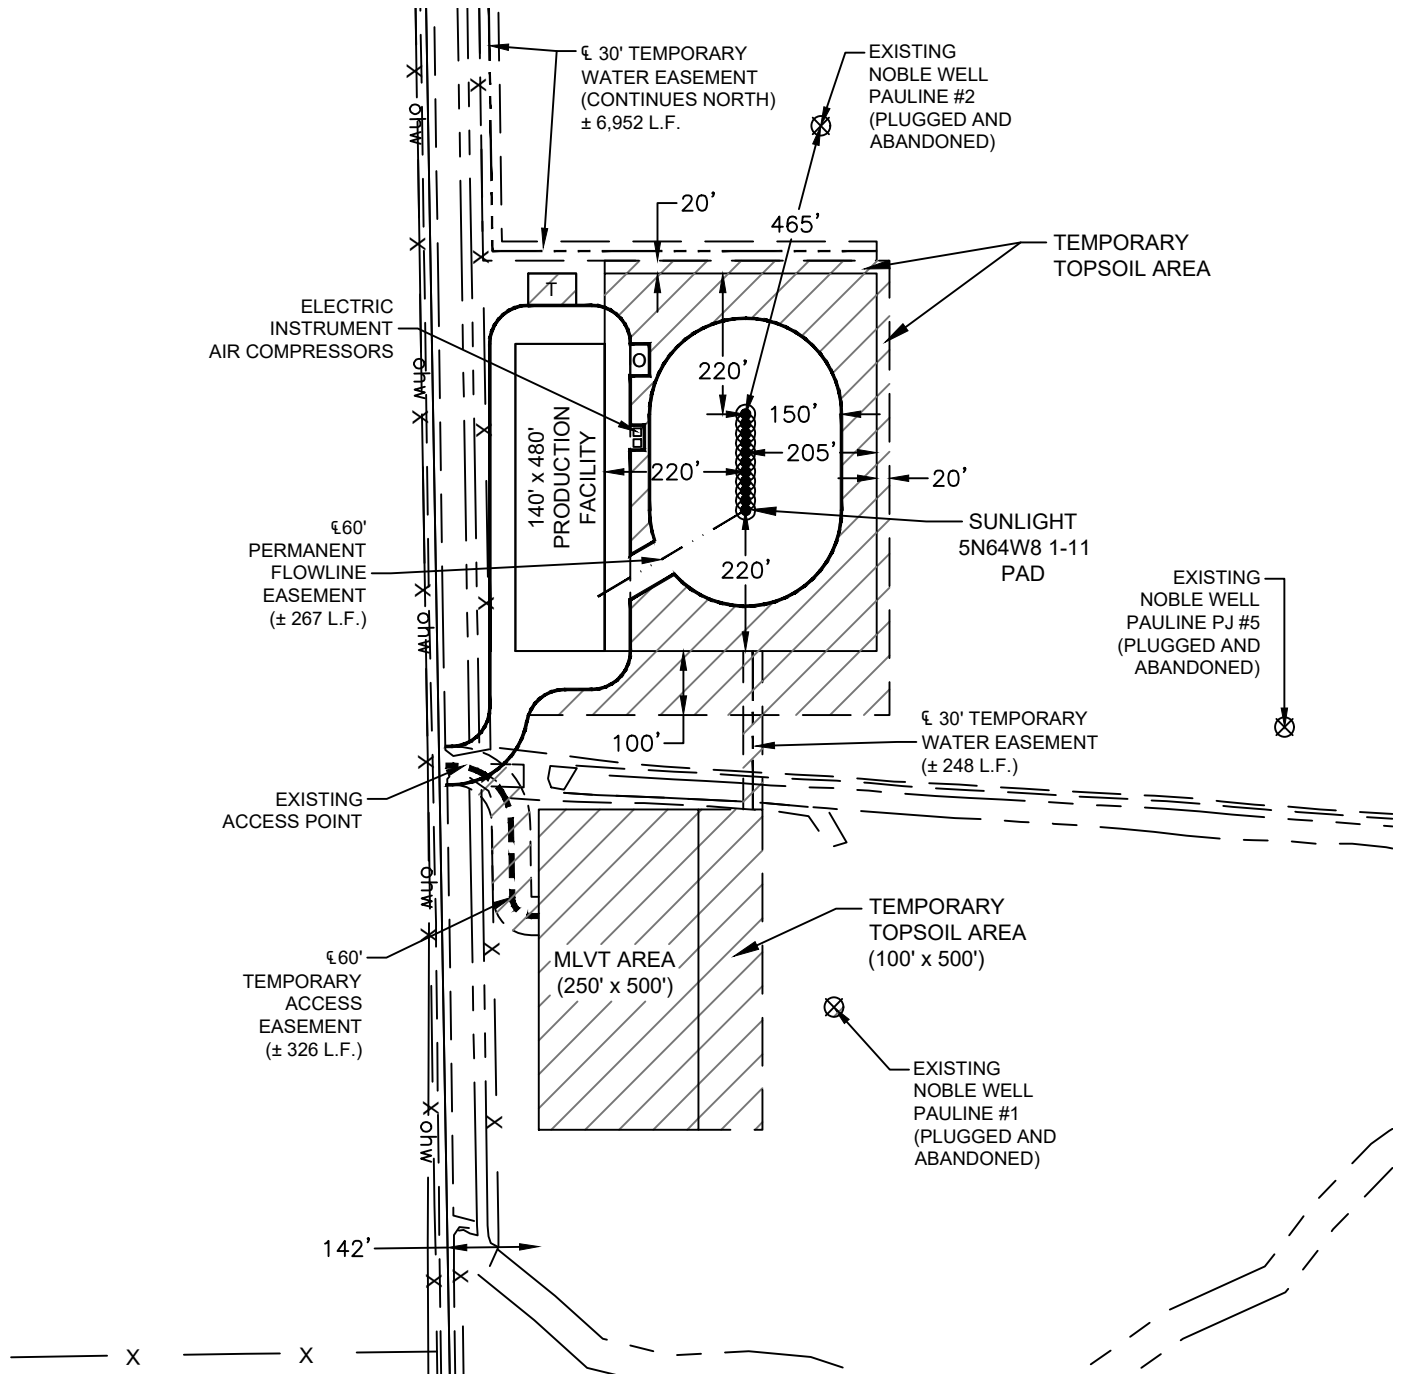

/// - RECLAIMED AREA(S)

① - 50' X 30' OIL METERING AREA (LACT UNIT)

T - 50' X 75' TEMPORARY WATER TANK AREA

TOTAL DISTURBED AREA OF LOCATION: ± 14.6 ACRES

TOTAL SIZE OF LOCATION AFTER RECLAMATION: ± 6.0 ACRES

