

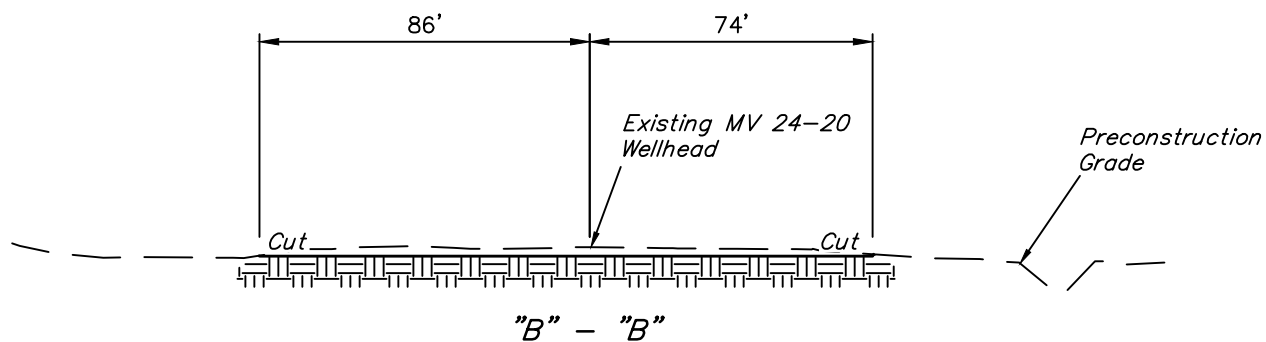


X-Section
Scale
1" = 50'

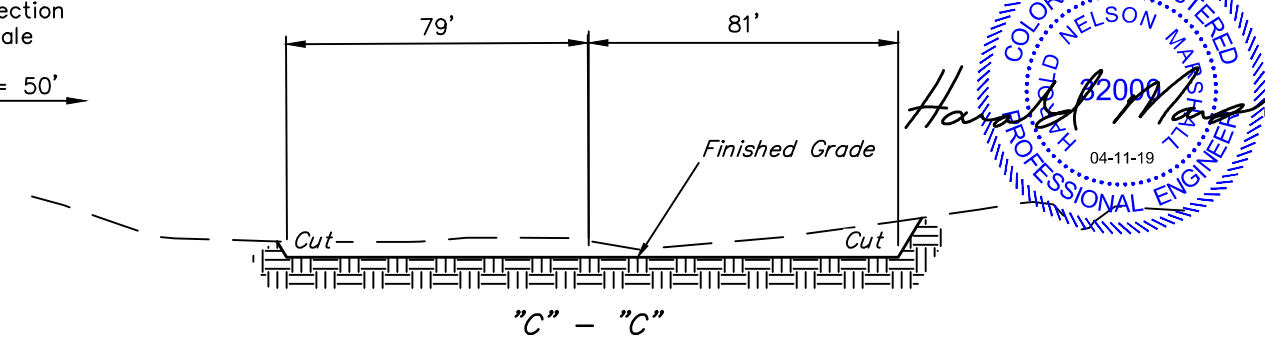

NOTE:

710 Cu. Yds. 7" of 3" Minus
& 310 Cu. Yds. 3" of 3/4"
Minus Gravel to Increase
Location Stability.
Approximately 1,020 Cu. Yds.
Gravel is to be Applied to
Entire Pad Footprint.

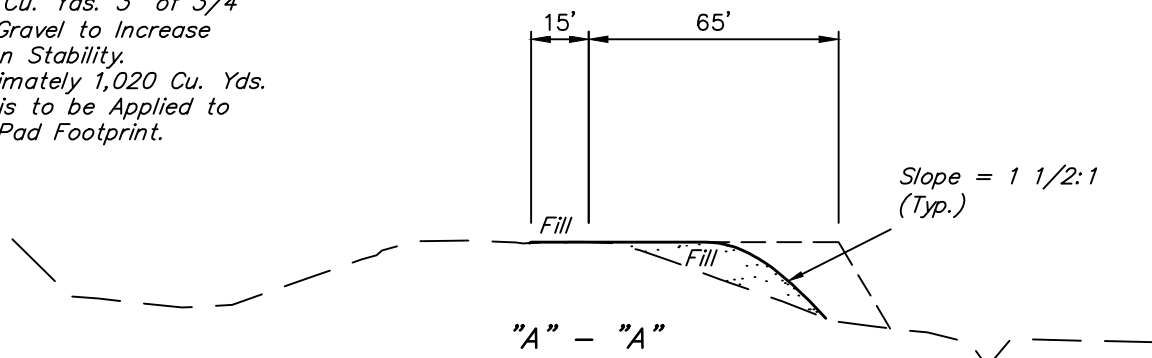

APPROXIMATE WELLPAD & ROAD EARTHWORK QUANTITIES

(6") TOPSOIL STRIPPING (NEW CONSTRUCTION ONLY)	210 Cu. Yds.
REMAINING LOCATION	540 Cu. Yds.
TOTAL CUT	750 Cu. Yds.
FILL	540 Cu. Yds.
EXCESS MATERIAL	210 Cu. Yds.
TOPSOIL	210 Cu. Yds.
EXCESS UNBALANCE (After Interim Rehabilitation)	0 Cu. Yds.

APPROXIMATE SURFACE DISTURBANCE AREAS

	DISTANCE	ACRES
WELL SITE DISTURBANCE	NA	±1.048
TOTAL SURFACE USE AREA		±1.048

REV: 4 04-08-19 T.L.L. (ADD GRAVEL CALCULATION)

NOTES:

- Fill quantity includes 5% for compaction.
- Calculations based on 6" of topsoil stripping.
- Cut/Fill slopes 1 1/2:1 (Typ.).

TEP Rocky Mountain LLC

MV 24-20 PAD
SE 1/4 NW 1/4, SECTION 20, T6S, R96W, 6th P.M.
GARFIELD COUNTY, COLORADO



UELS, LLC
Corporate Office * 85 South 200 East
Vernal, UT 84078 * (435) 789-1017

SURVEYED BY	BRIAN BAKER., C.C.	03-24-11	SCALE
DRAWN BY	M.D.	08-03-18	AS SHOWN
CONSTRUCTION LAYOUT CROSS SECTIONS			PLAT #2