

TEP Rocky Mountain LLC


GM 12-20 PAD
SW 1/4 NW 1/4, SECTION 20, T6S, R96W, 6th P.M.
GARFIELD COUNTY, COLORADO

SURVEYED BY	BRIAN BAKER, C.C.	01-17-12	SCALE
DRAWN BY	M.D.	01-28-19	1" = 80'
INTERIM RECLAMATION PLAN			PLAT #7



UELS, LLC
 Corporate Office * 85 South 200 East
 Vernal, UT 84078 * (435) 789-1017

X-Section
Scale
1" = 40'
1" = 100'

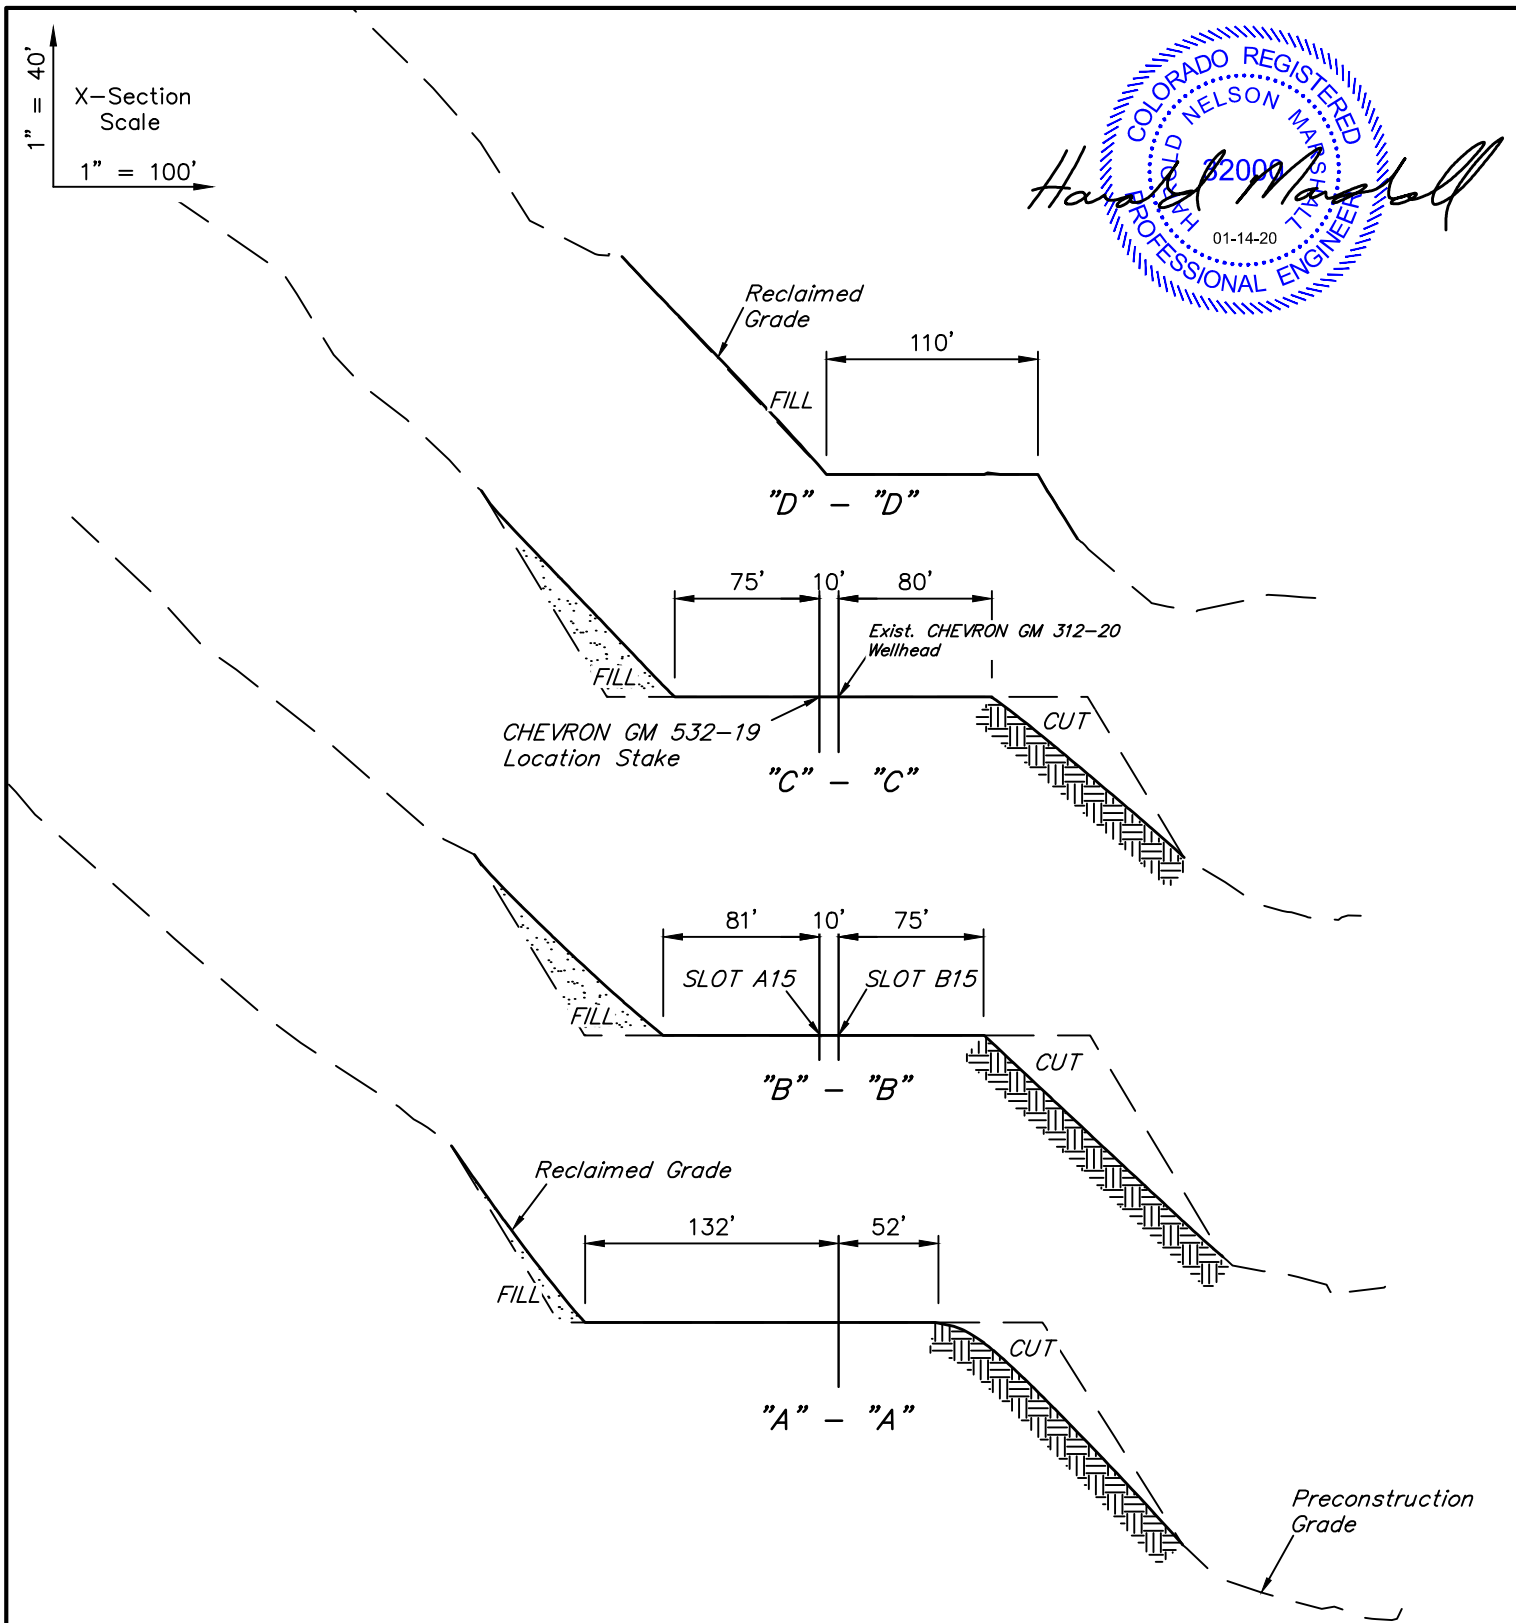

FINISHED SUB GRADE ELEVATION = 5751.3'

FINISHED TOP OF GRAVEL GRADE ELEVATION = 5752.1'

REV: 5 01-13-20 M.D. (UPDATE FG ELEVATION)

TEP Rocky Mountain LLC

GM 12-20 PAD
SW 1/4 NW 1/4, SECTION 20, T6S, R96W, 6th P.M.
GARFIELD COUNTY, COLORADO



UELS, LLC
Corporate Office * 85 South 200 East
Vernal, UT 84078 * (435) 789-1017

SURVEYED BY	BRIAN BAKER, C.C.	01-17-12	SCALE
DRAWN BY	M.D.	01-28-19	AS SHOWN
INTERIM RECLAMATION CROSS SECTIONS			PLAT #7A