


Section 18
T. 2 S., R. 97 W.
6th. P.M.

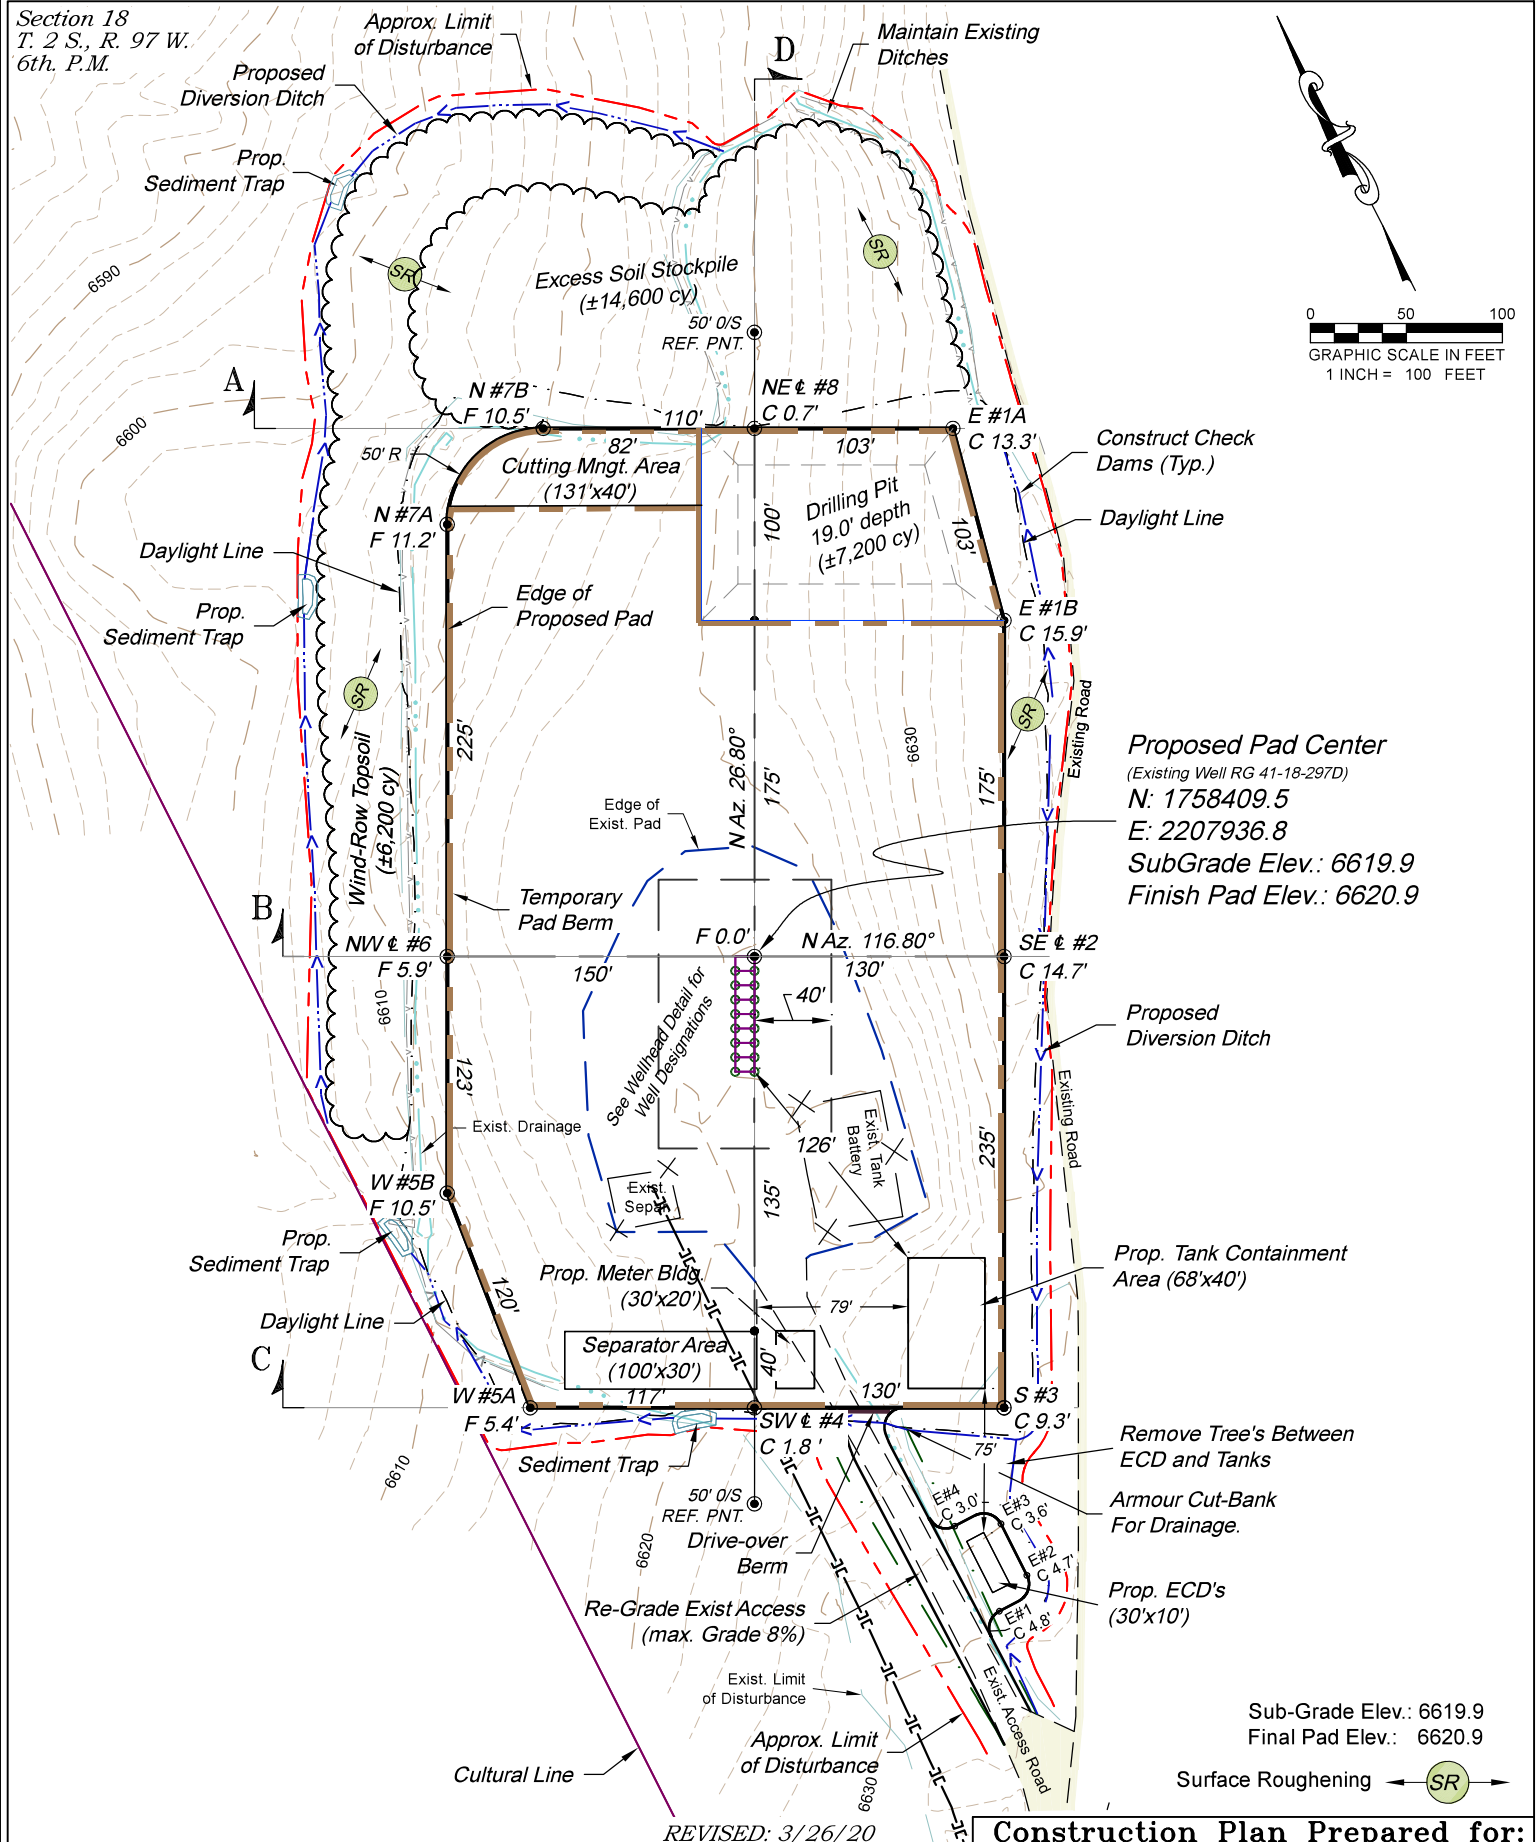

136 East Third Street
Rifle, Colorado 81650
Ph. (970) 625-2720
Fax (970) 625-2773


BOOKCLIFF
Survey Services, Inc.

SCALE: 1" = 100'
DATE: 9/04/19
PLAT: 2 of 7
PROJECT: Highlands
DFT: cs




TEP Rocky Mountain LLC

RG 41-18-297 Drill Pad - Plat 2
CONSTRUCTION LAYOUT

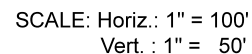

RG 41-18-297 Drill Pad - Plat 2A
CONSTRUCTION LAYOUT
CROSS SECTIONS

Section 18
T. 2 S., R. 97 W.
6th. P.M.

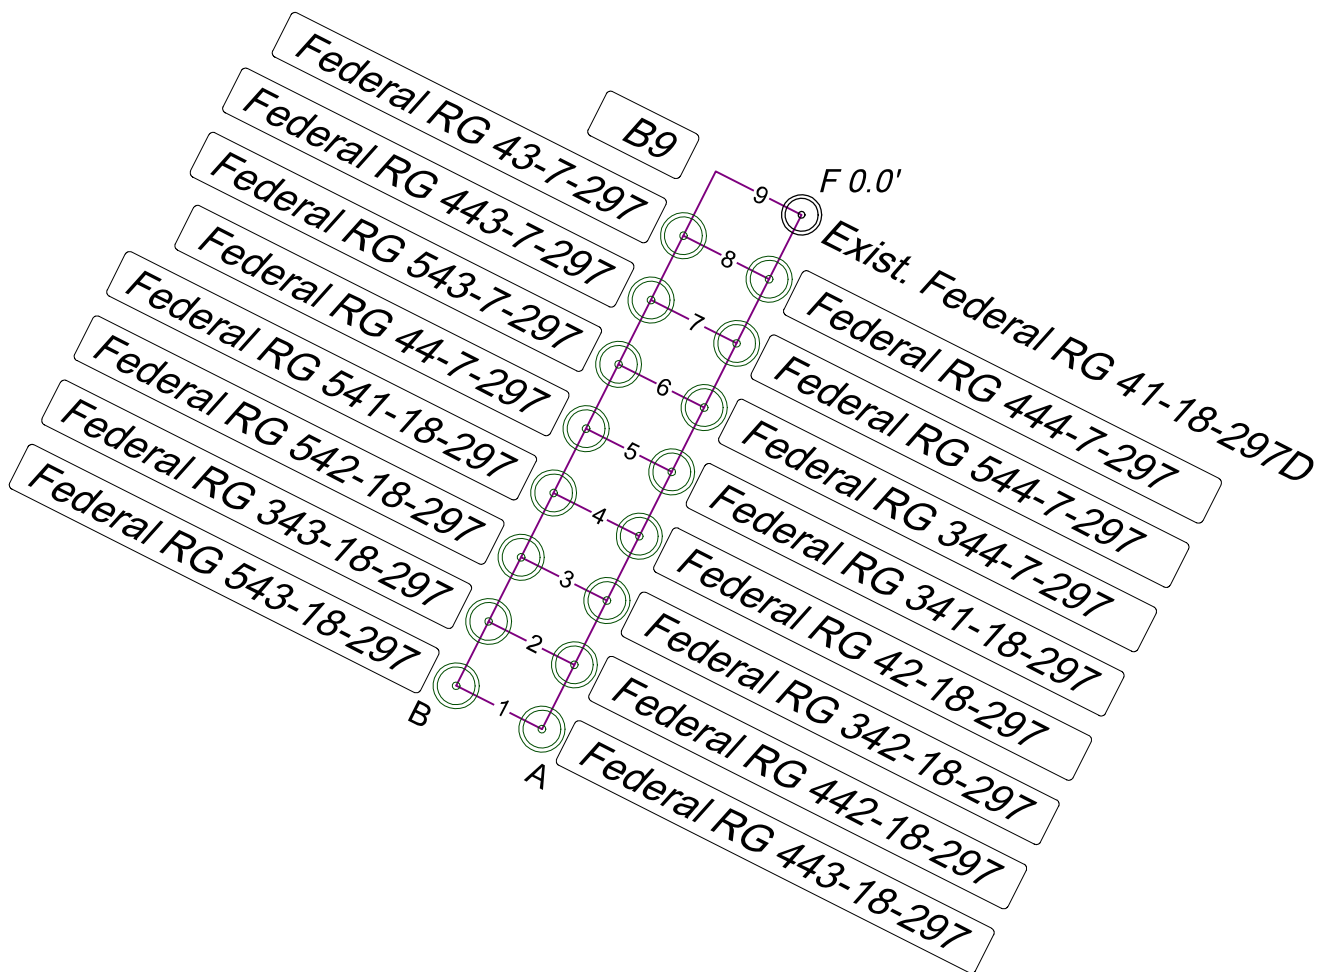

REVISED: 4/01/20

136 East Third Street
Rifle, Colorado 81650
Ph. (970) 625-2720
Fax (970) 625-2773



BOOKCLIFF
Survey Services, Inc.

SCALE: NTS
DATE: 12/11/09
PLAT: 2B of 7
PROJECT: Highlands
DFT: cs

Construction Plan Prepared for:



TEP Rocky Mountain LLC

RG 41-18-297 Drill Pad - Plat 2B
WELLHEAD DETAIL